



# Floor plan

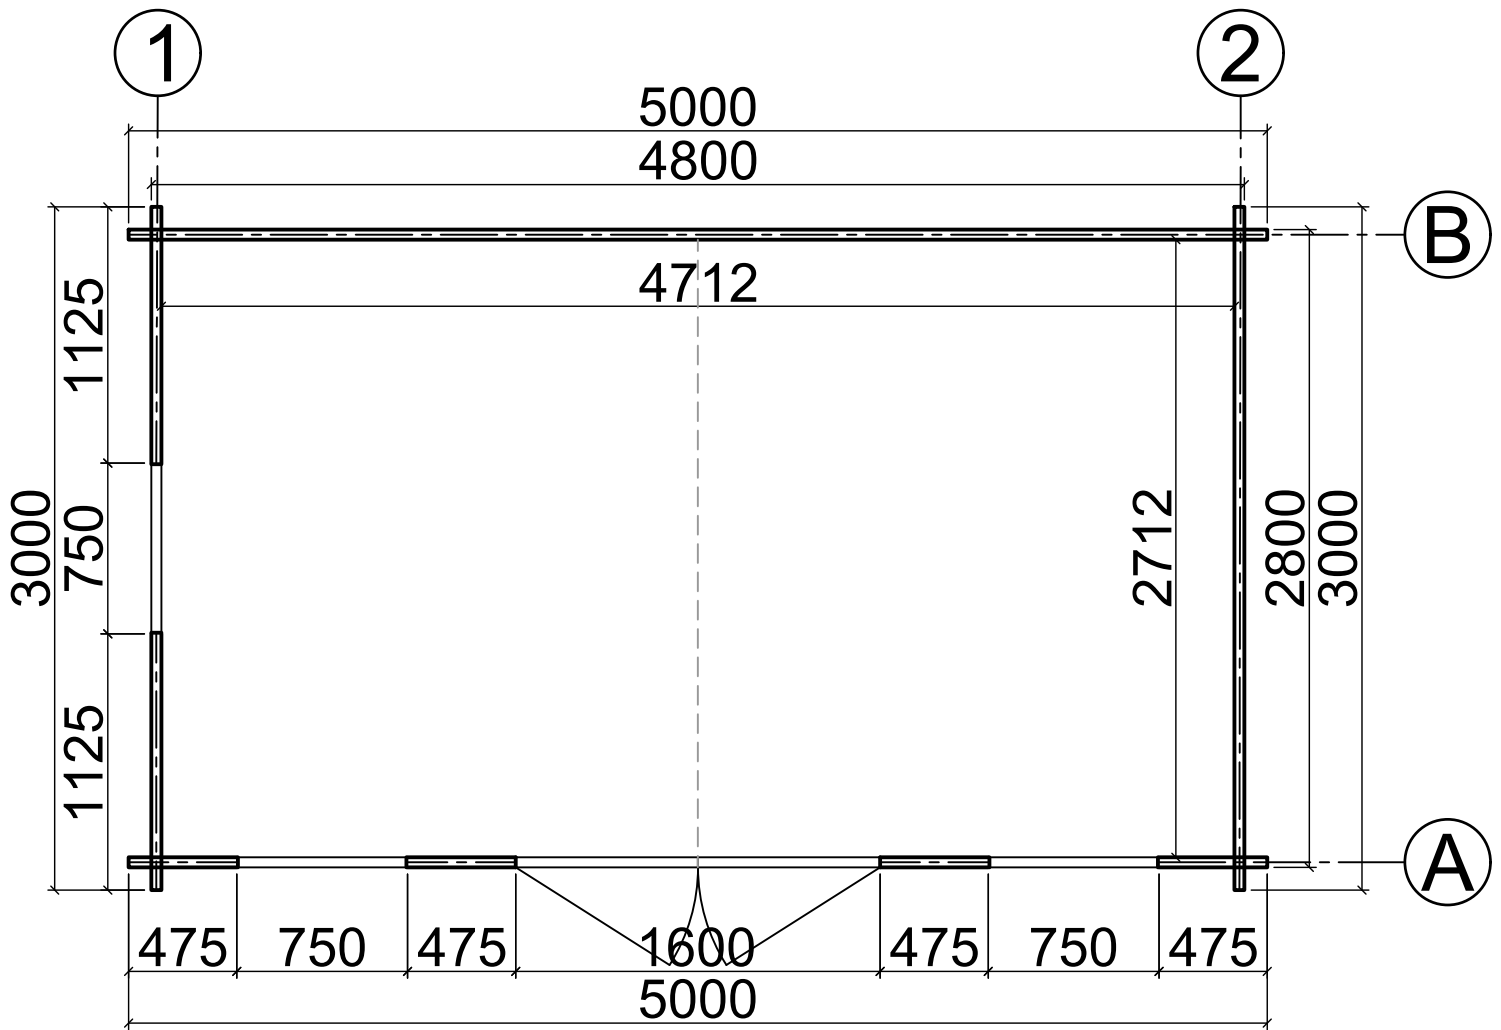


Nida 6  
(5m x 3m) 44mm

Axis A

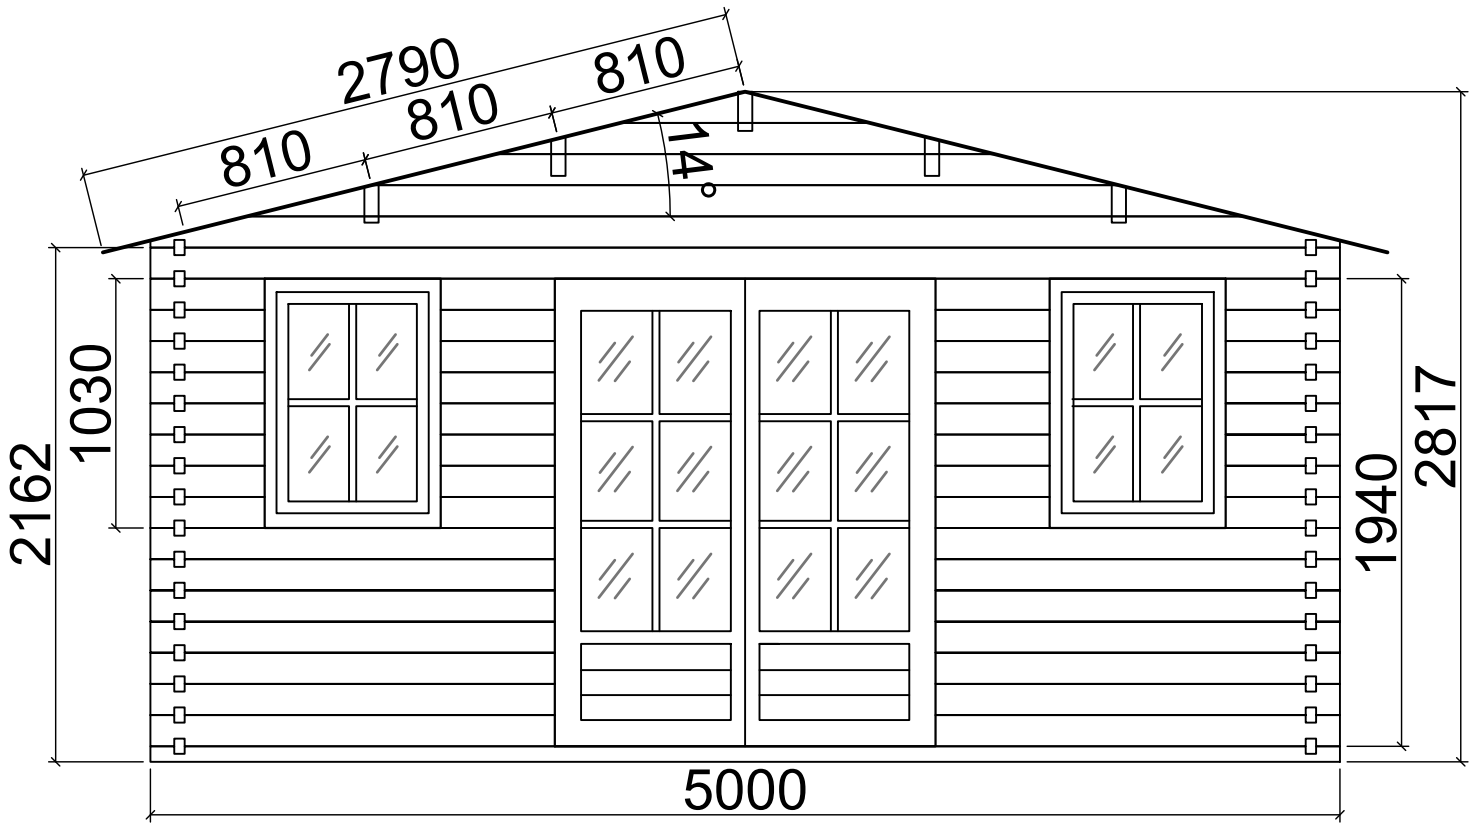


Axis B

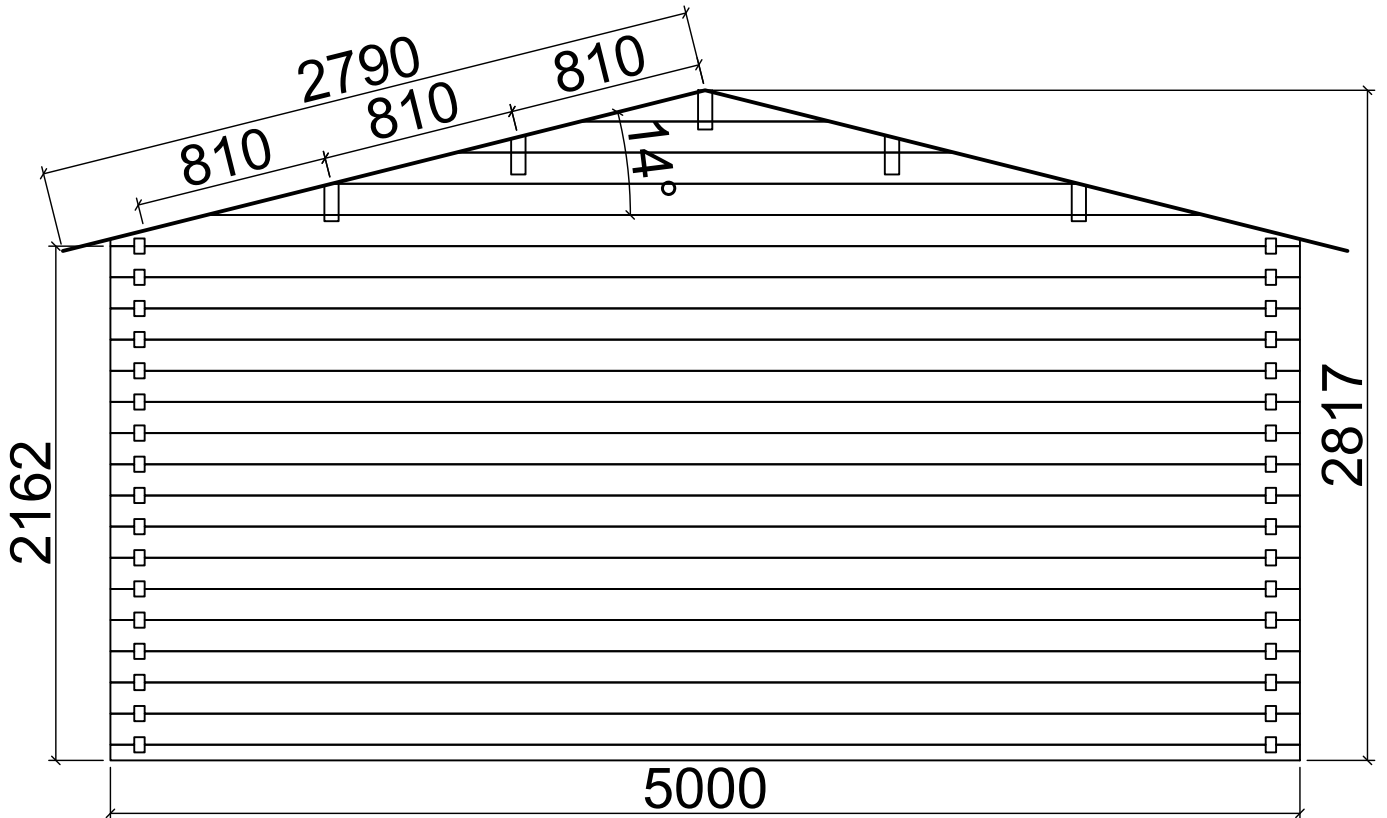


Nida 6  
(5m x 3m) 44mm

Axis 1

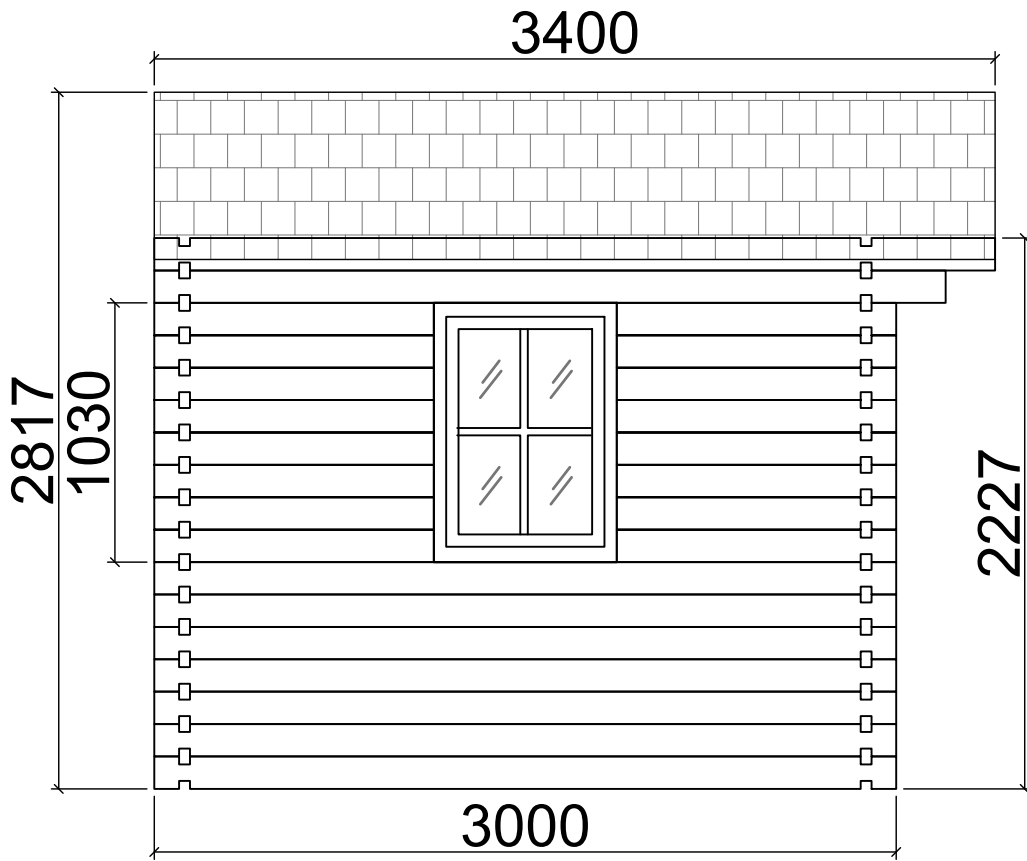

Axis 2

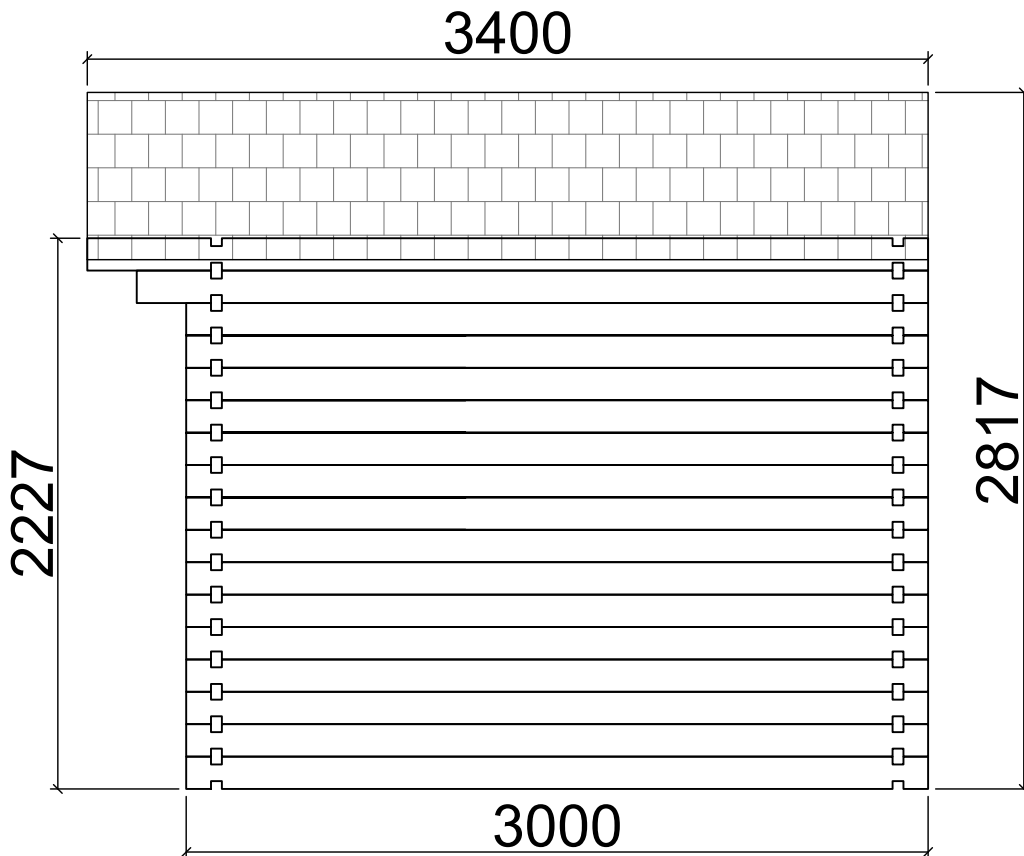

Nida 6  
(5m x 3m) 44mm