



# Floor plan

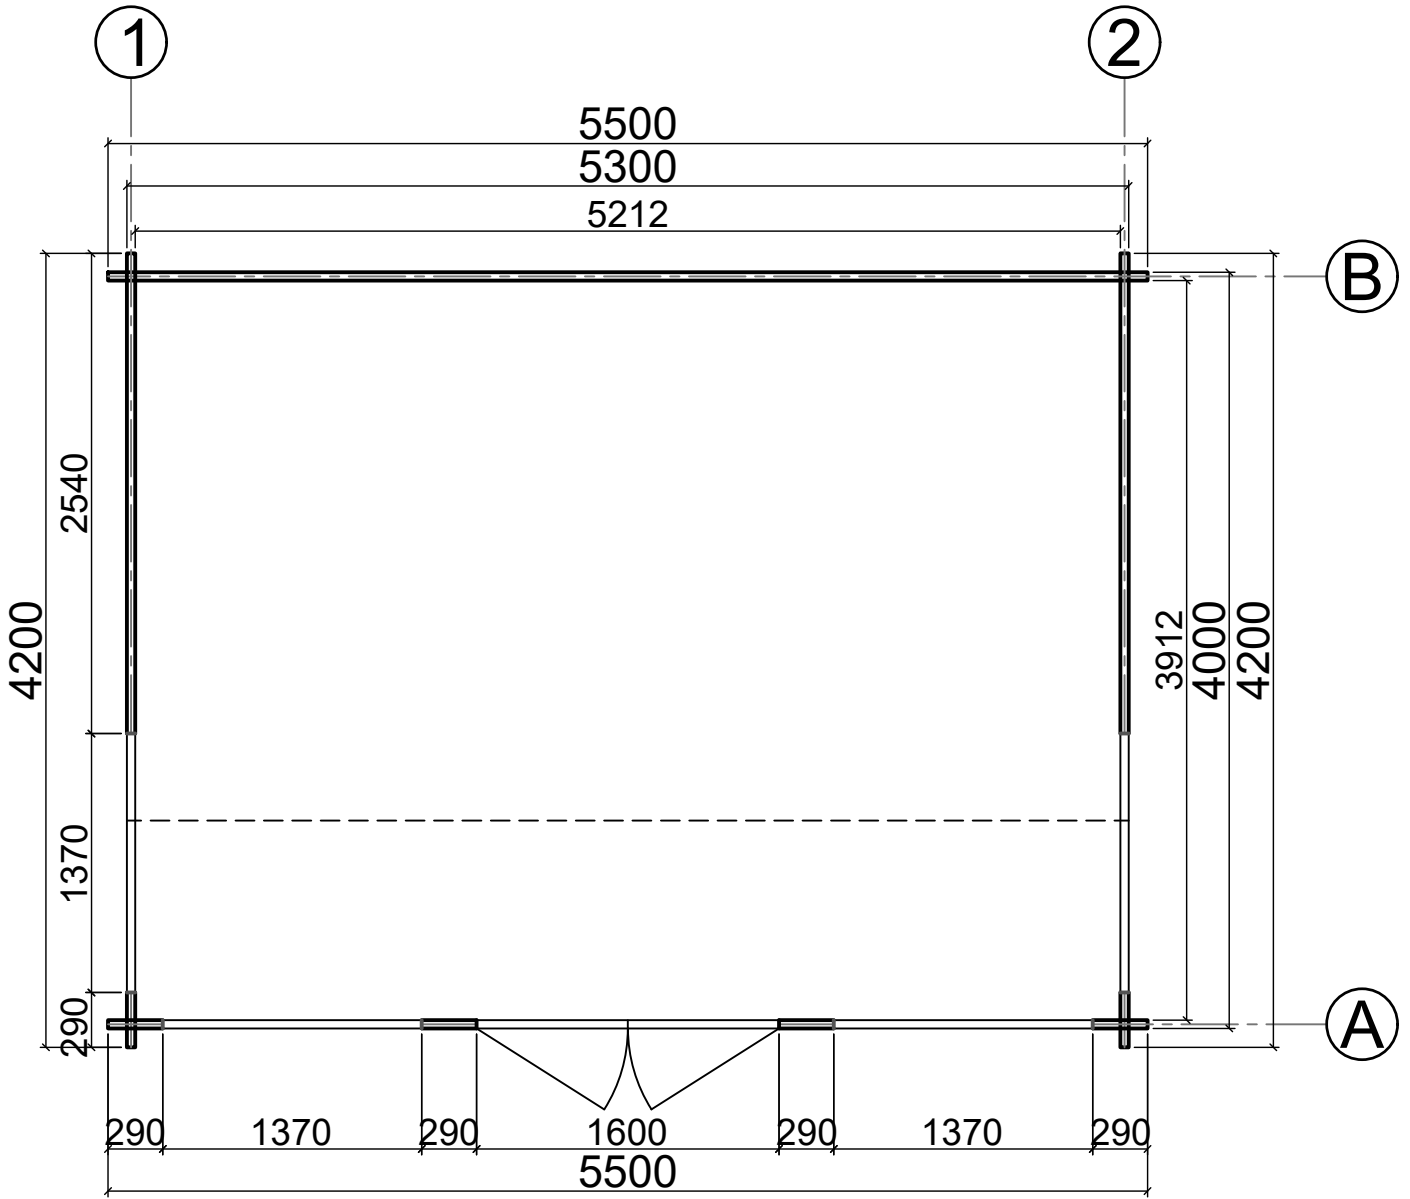


(5.5m x 4.2m) 44mm

# Axis A

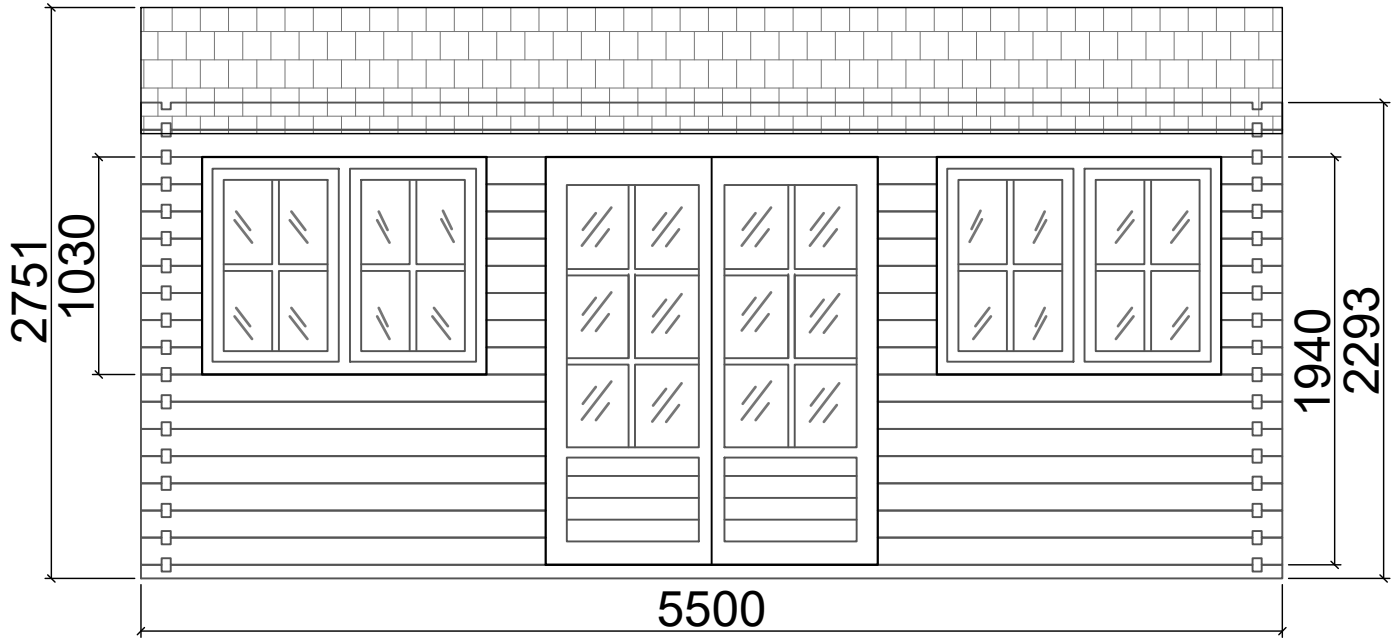


# Axis B

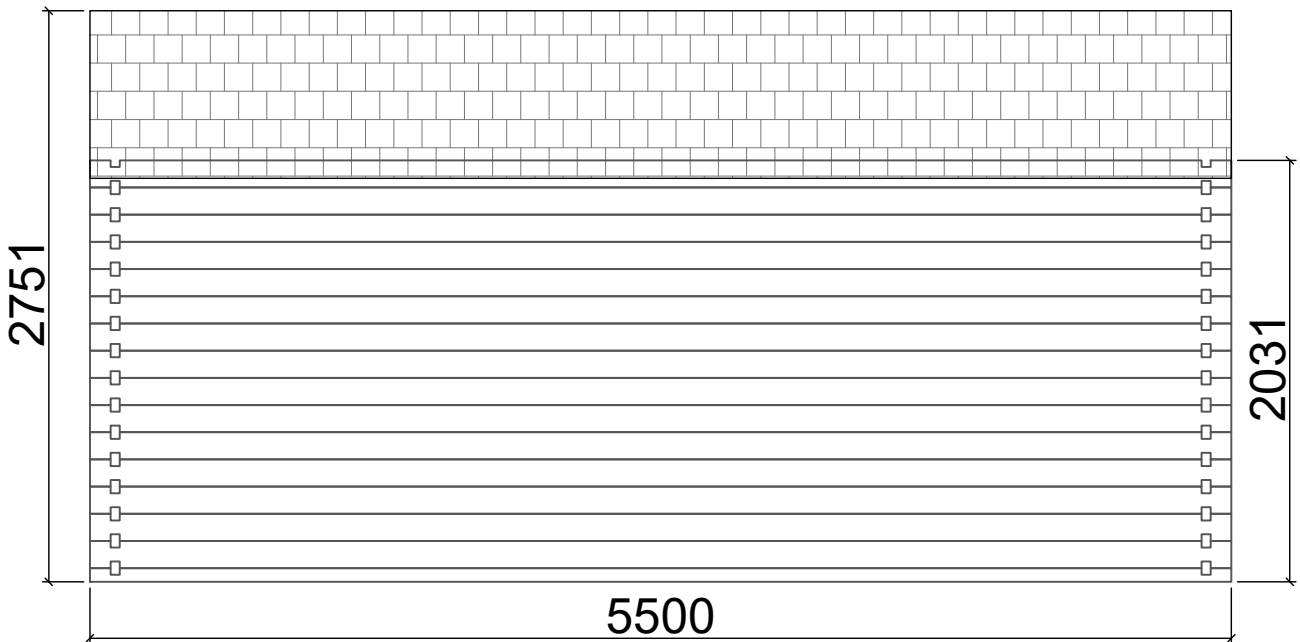

(5.5m x 4.2m) 44mm

Axis 1 = Axis 2

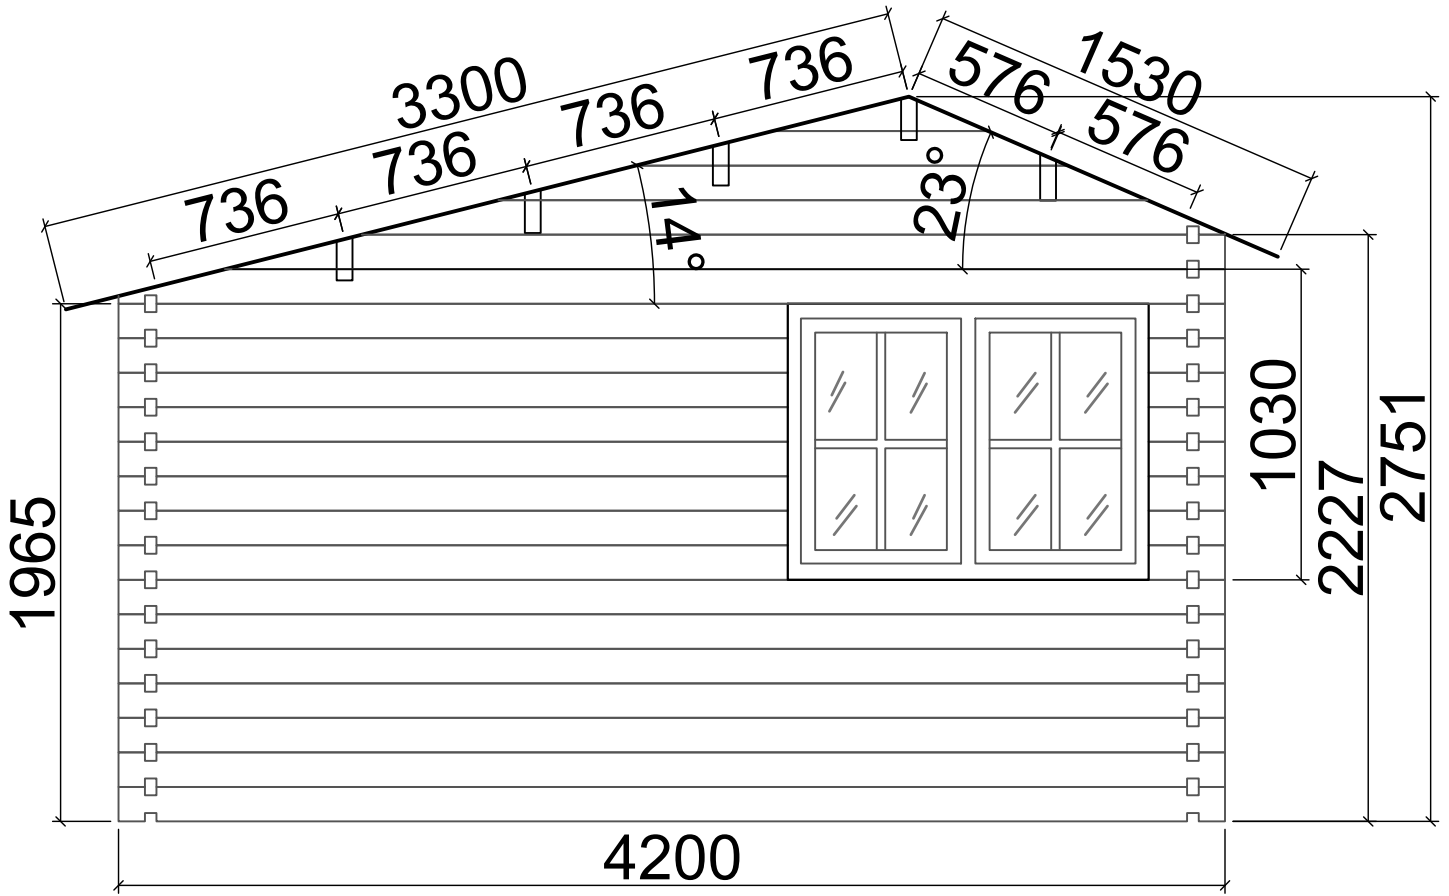

(5.5m x 4.2m) 44mm