


# Floor plan

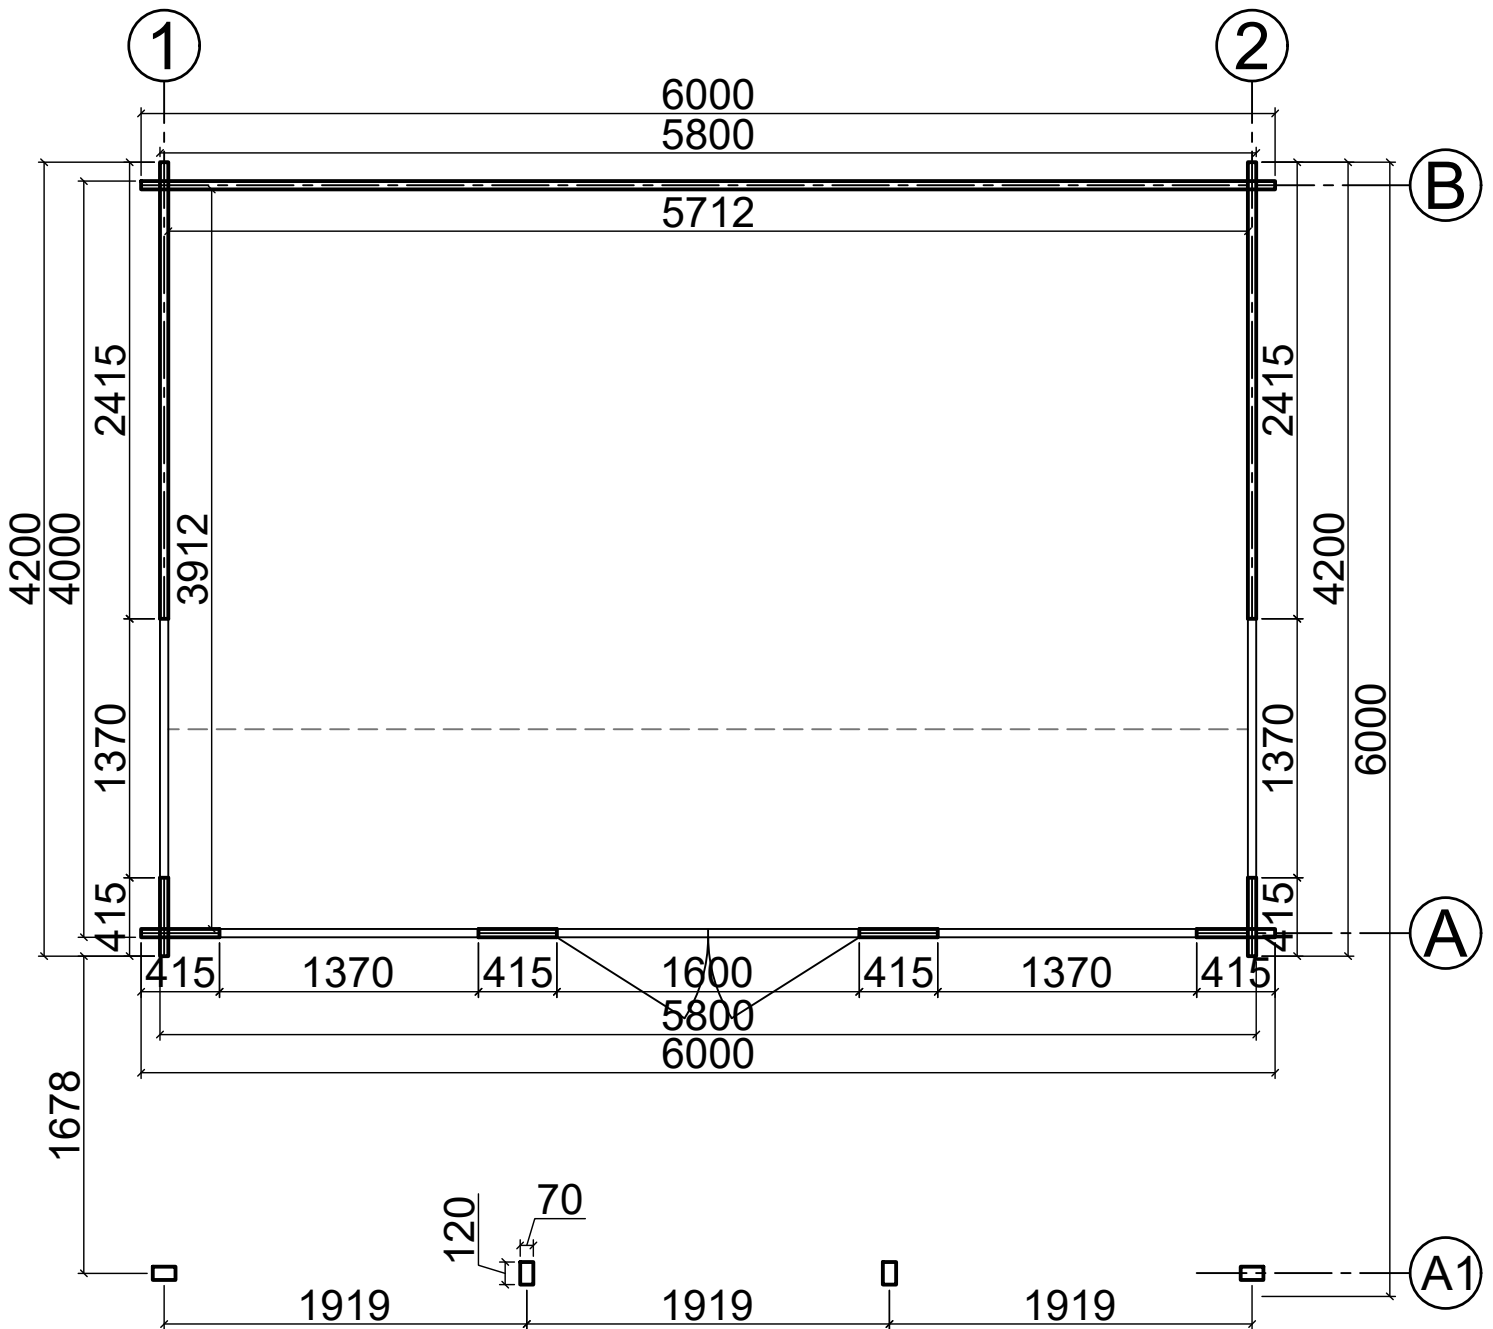


(6m x 4.2m) 44mm

# Axis A




# Axis B

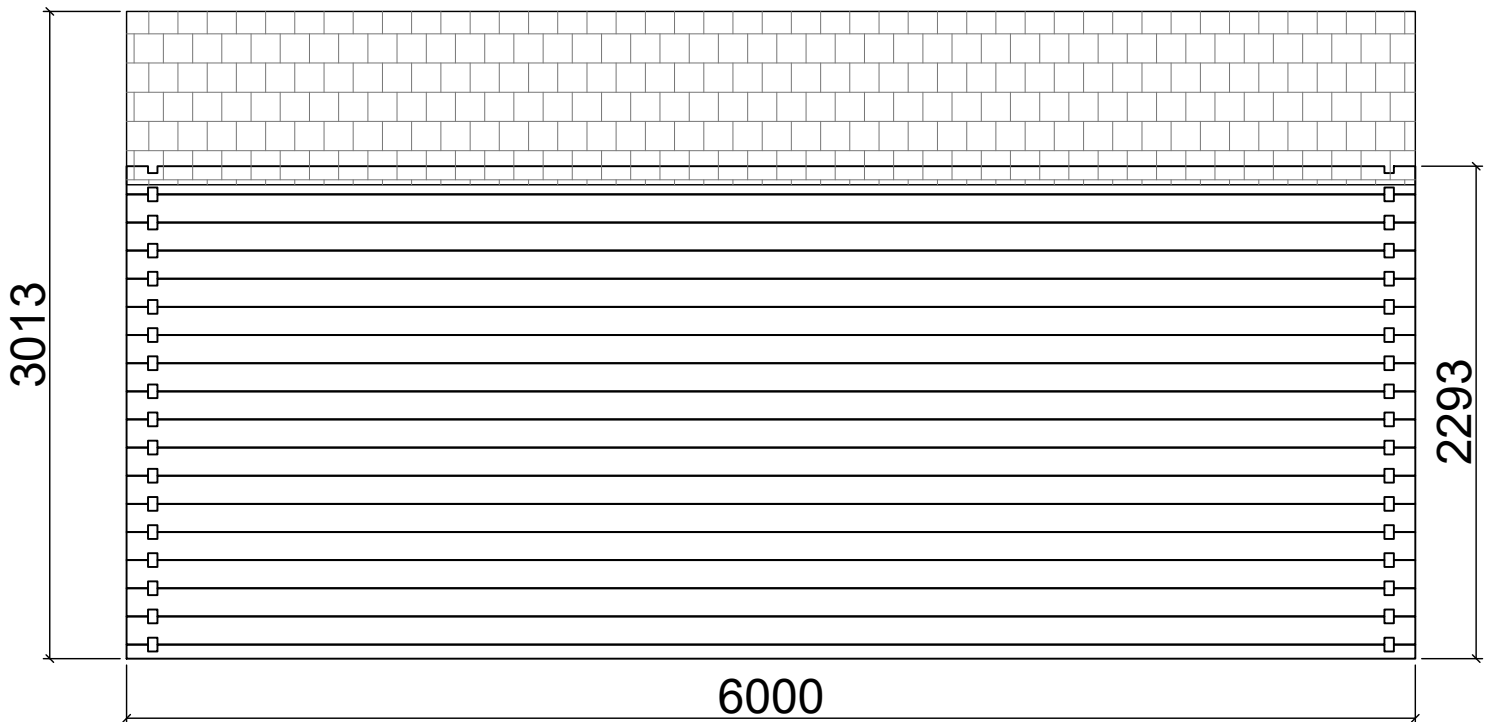

(6m x 4.2m) 44mm

Axis 1 = Axis 2

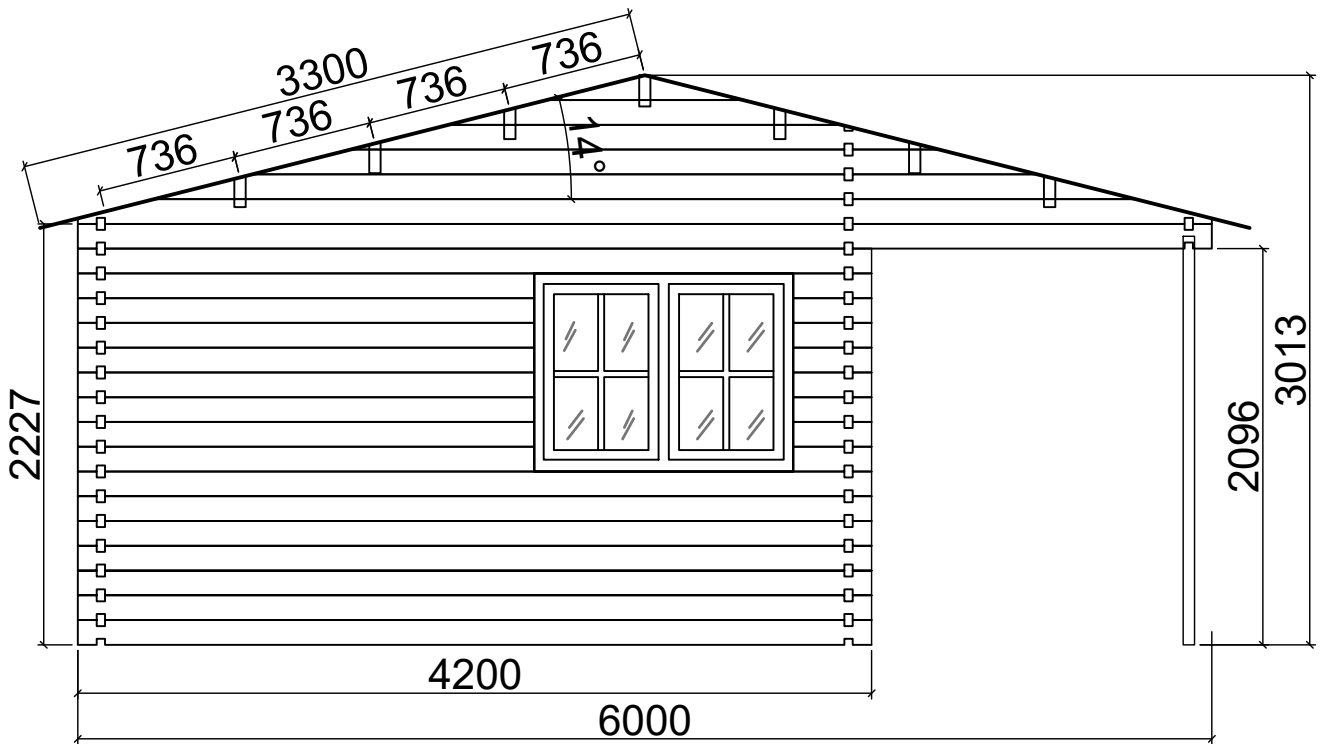

(6m x 4.2m) 44mm