



# Floor plan

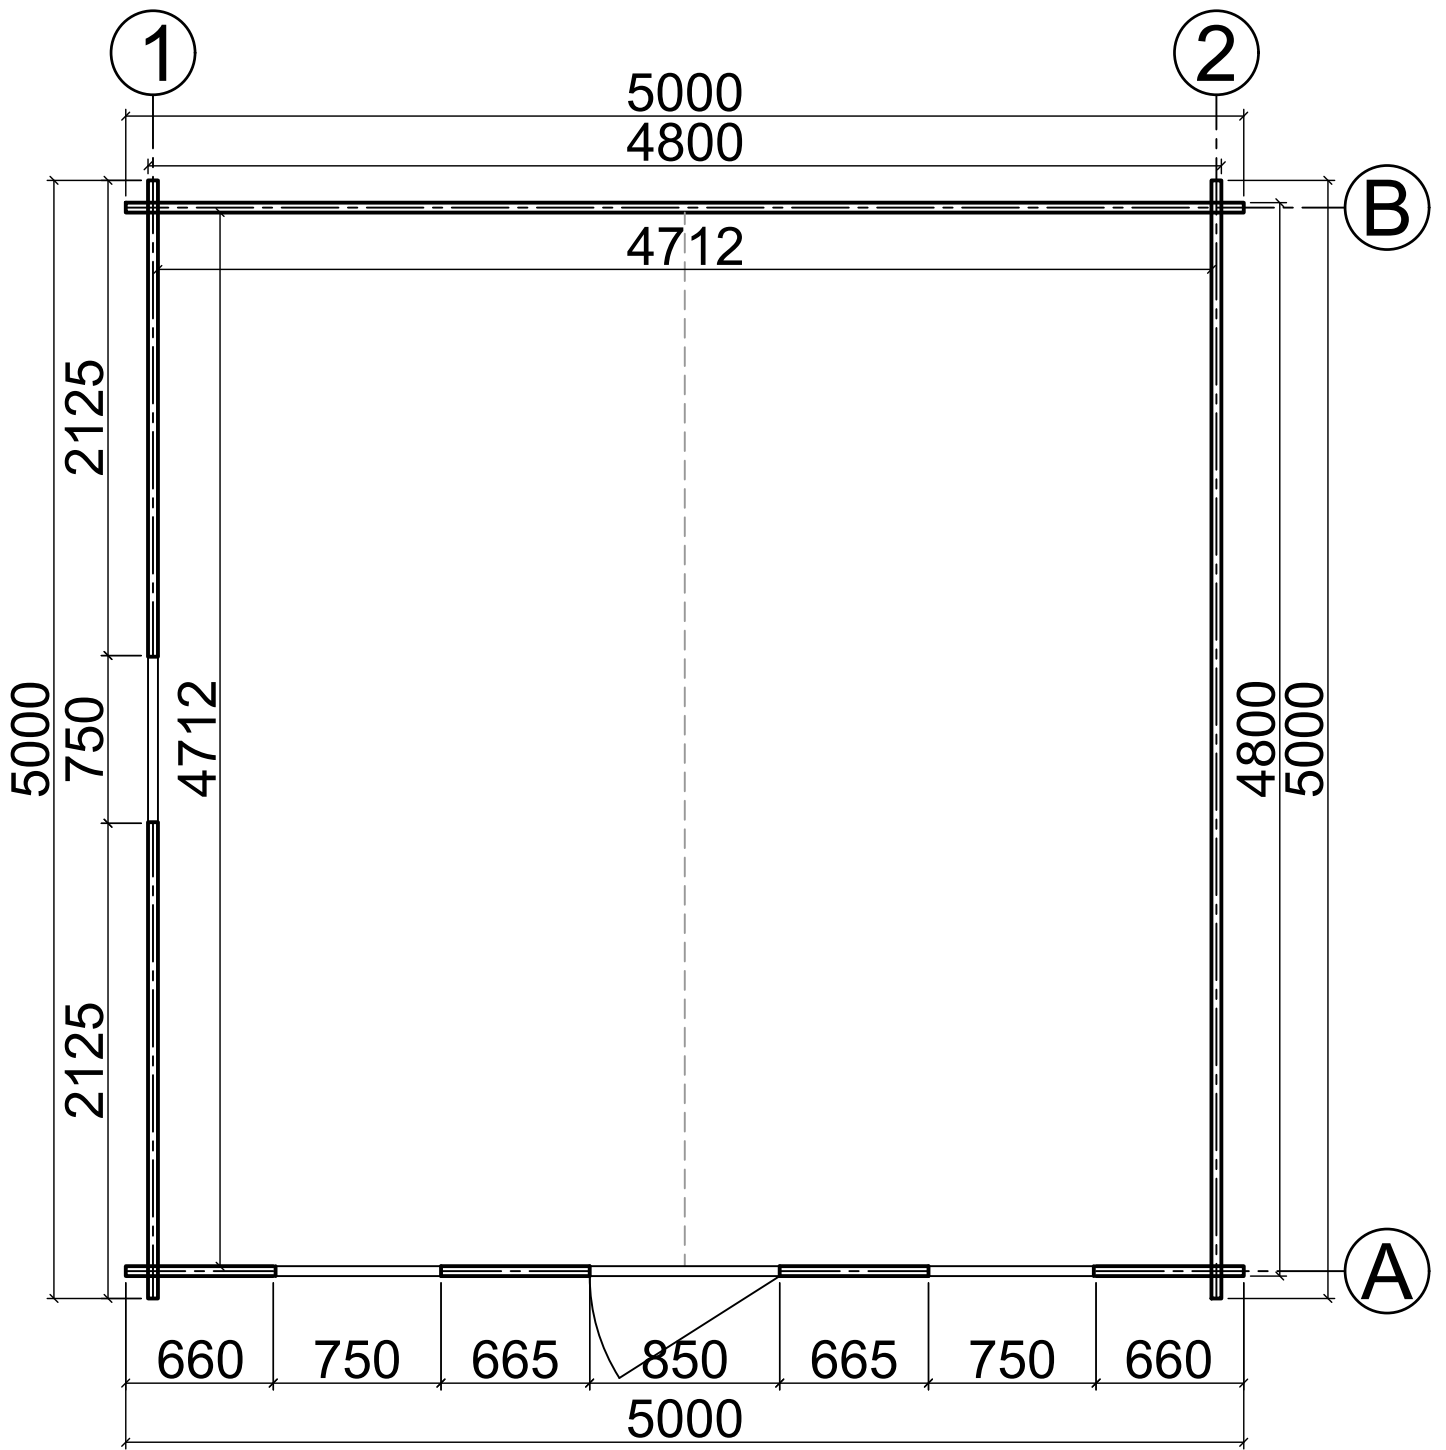


(5m x 5m) 44mm

# Axis A

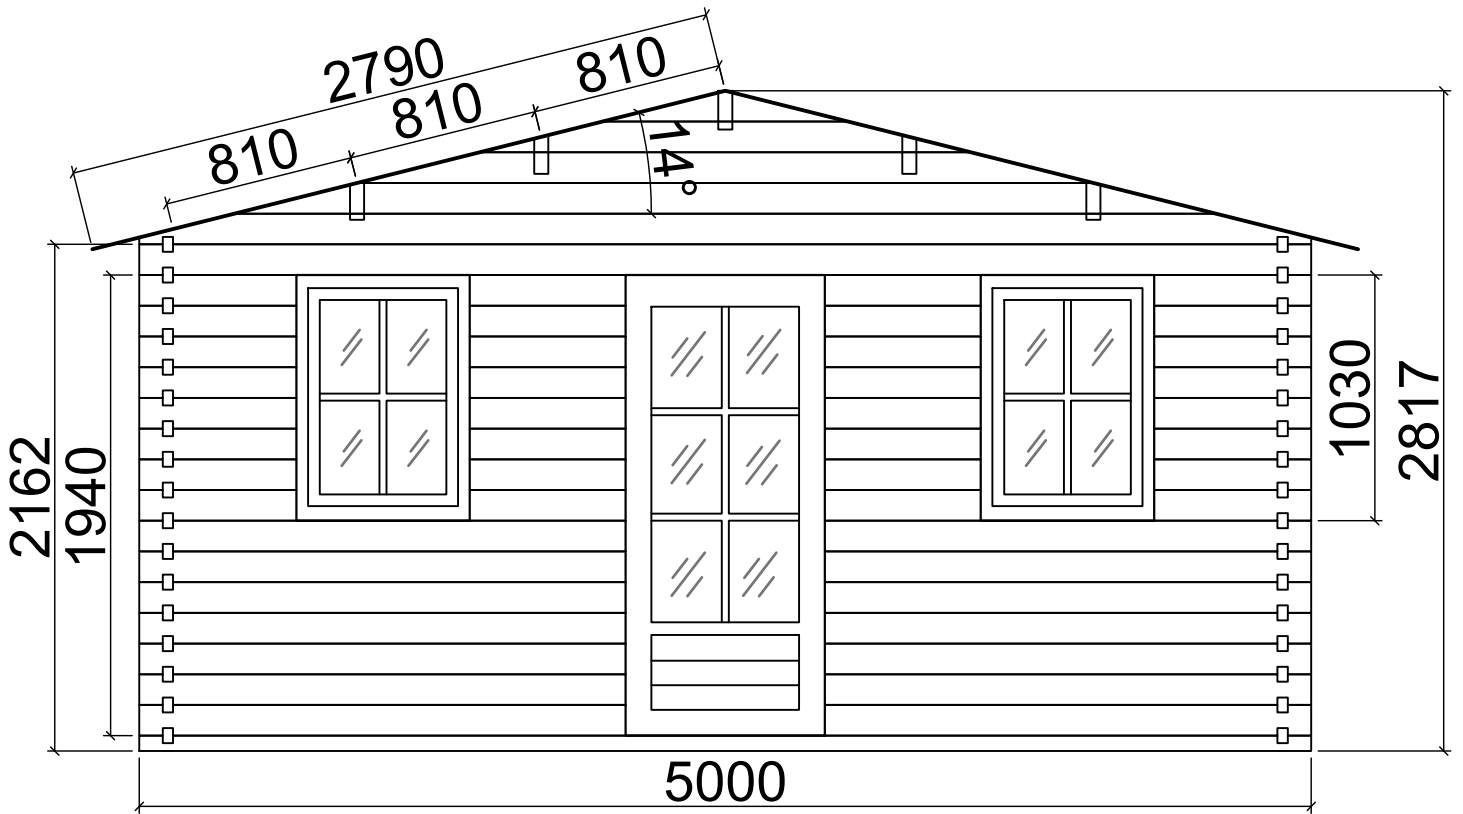


# Axis B

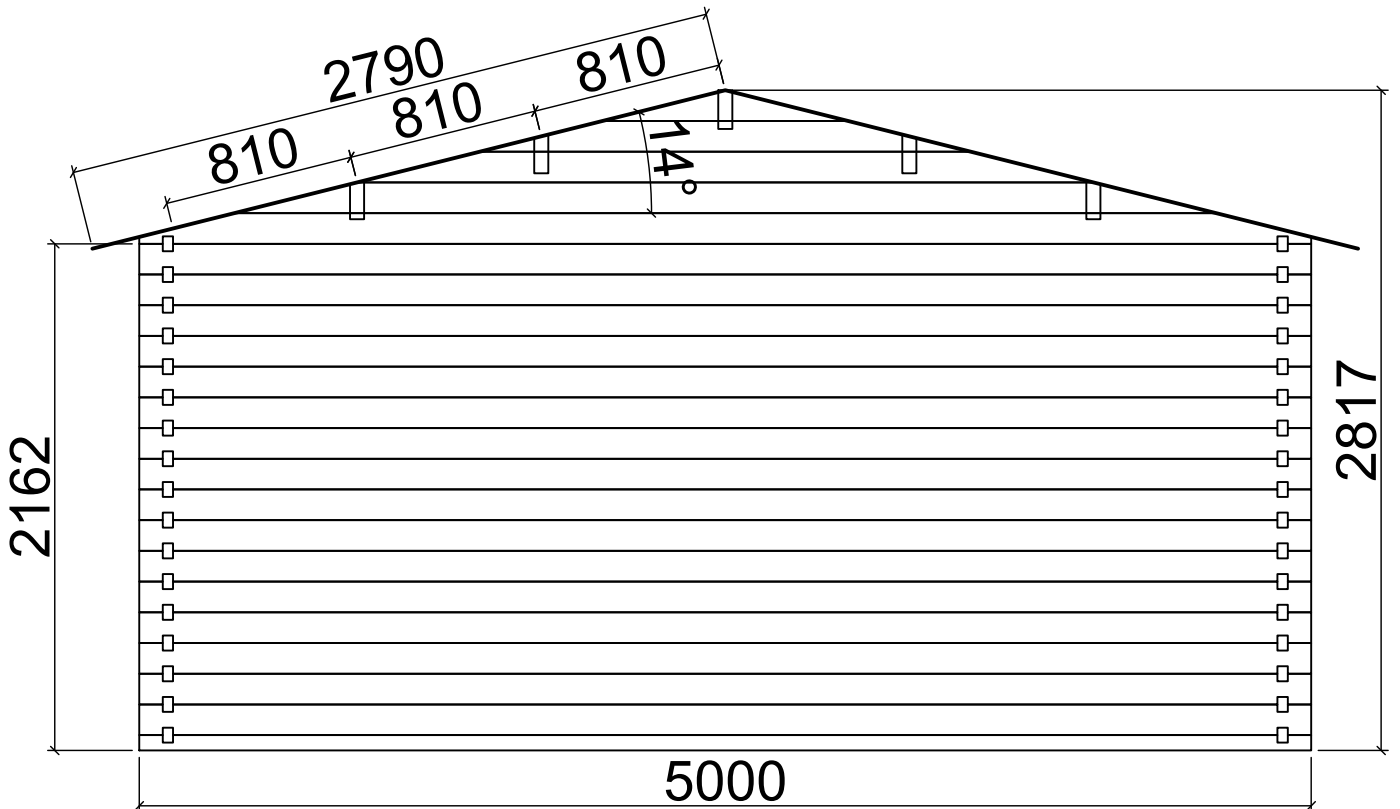

(5m x 5m) 44mm


# Axis 1

5400

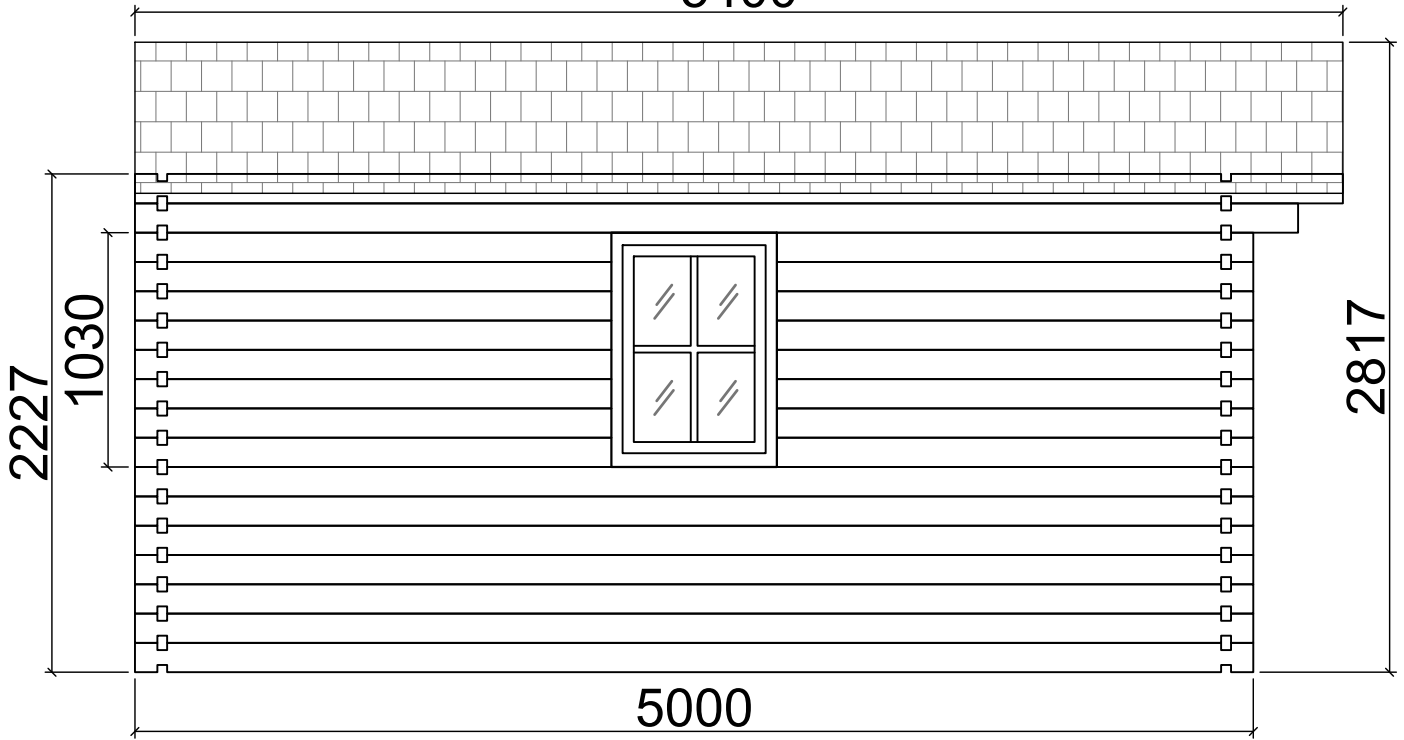

# Axis 2

5400

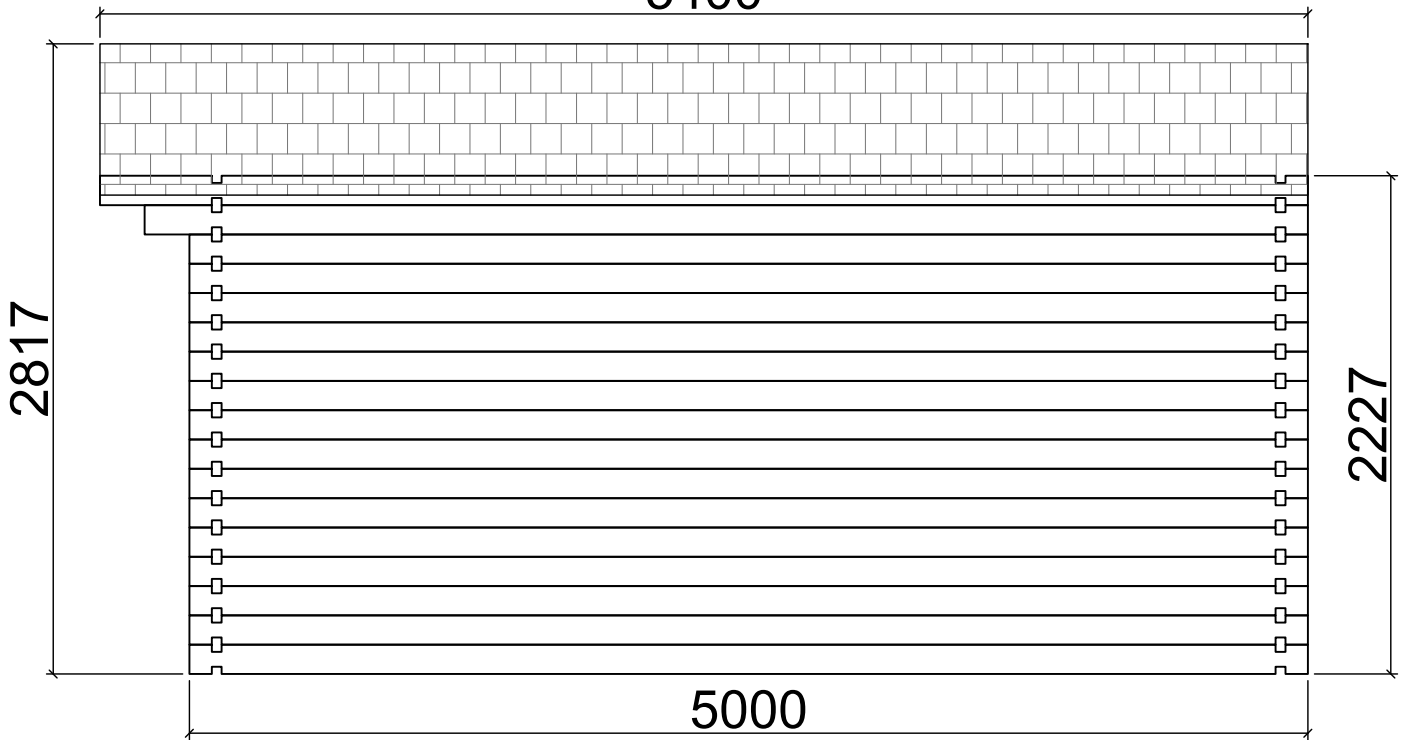

(5m x 5m) 44mm