



# Floor plan

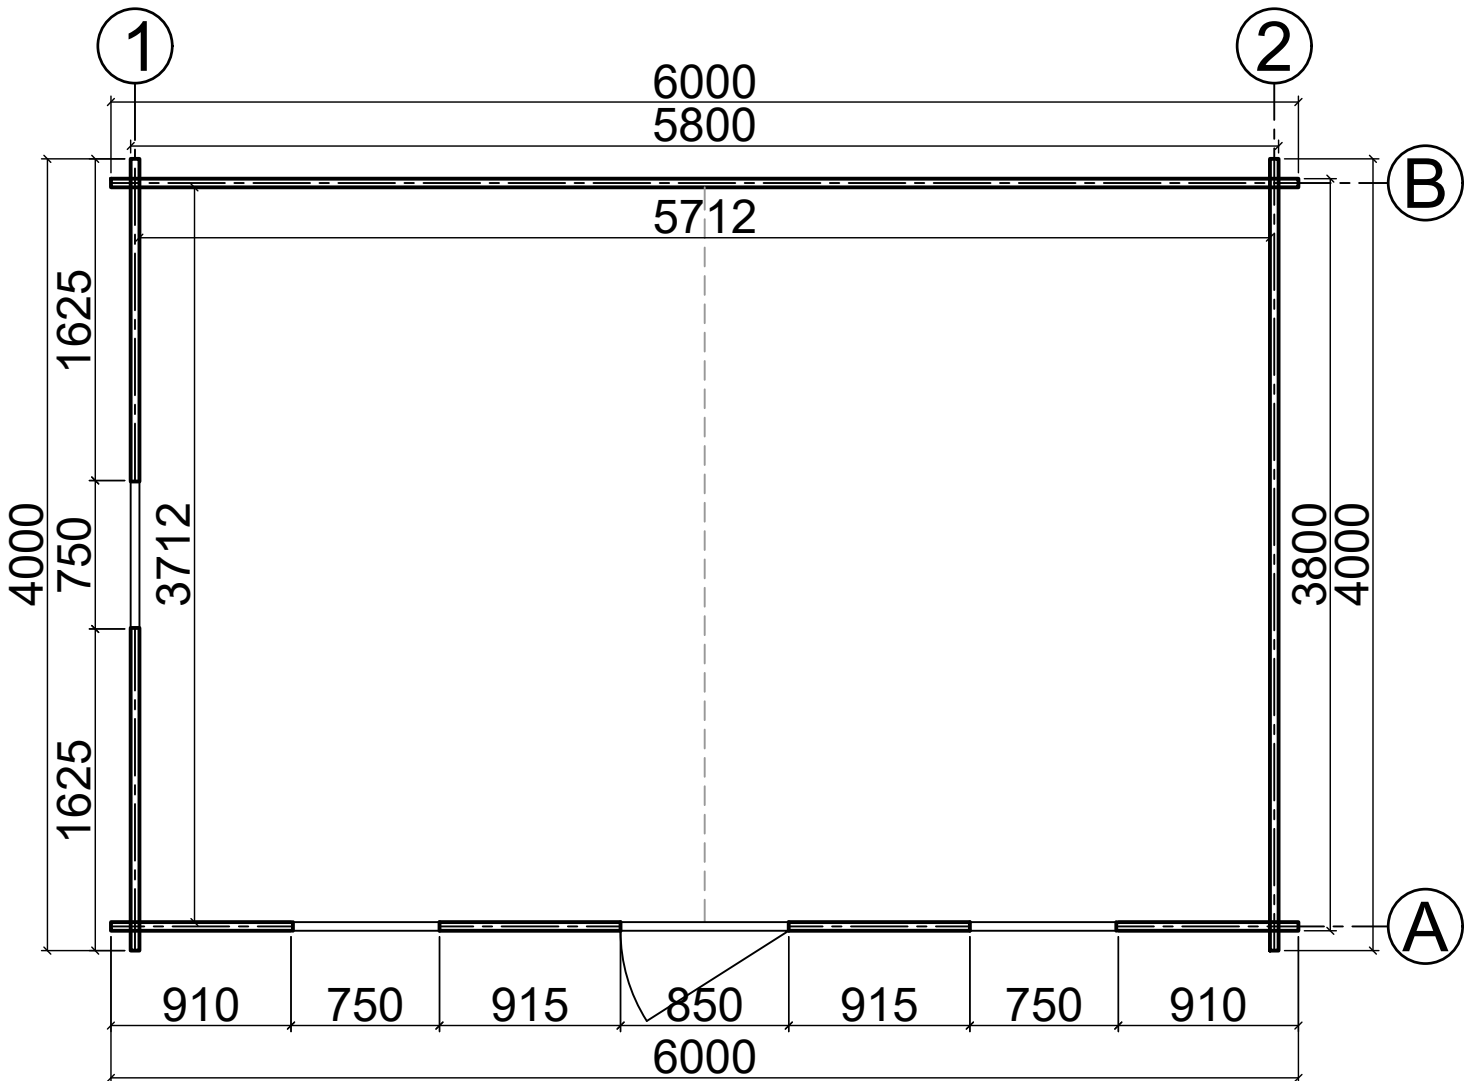


(6m x 4m) 44mm

# Axis A

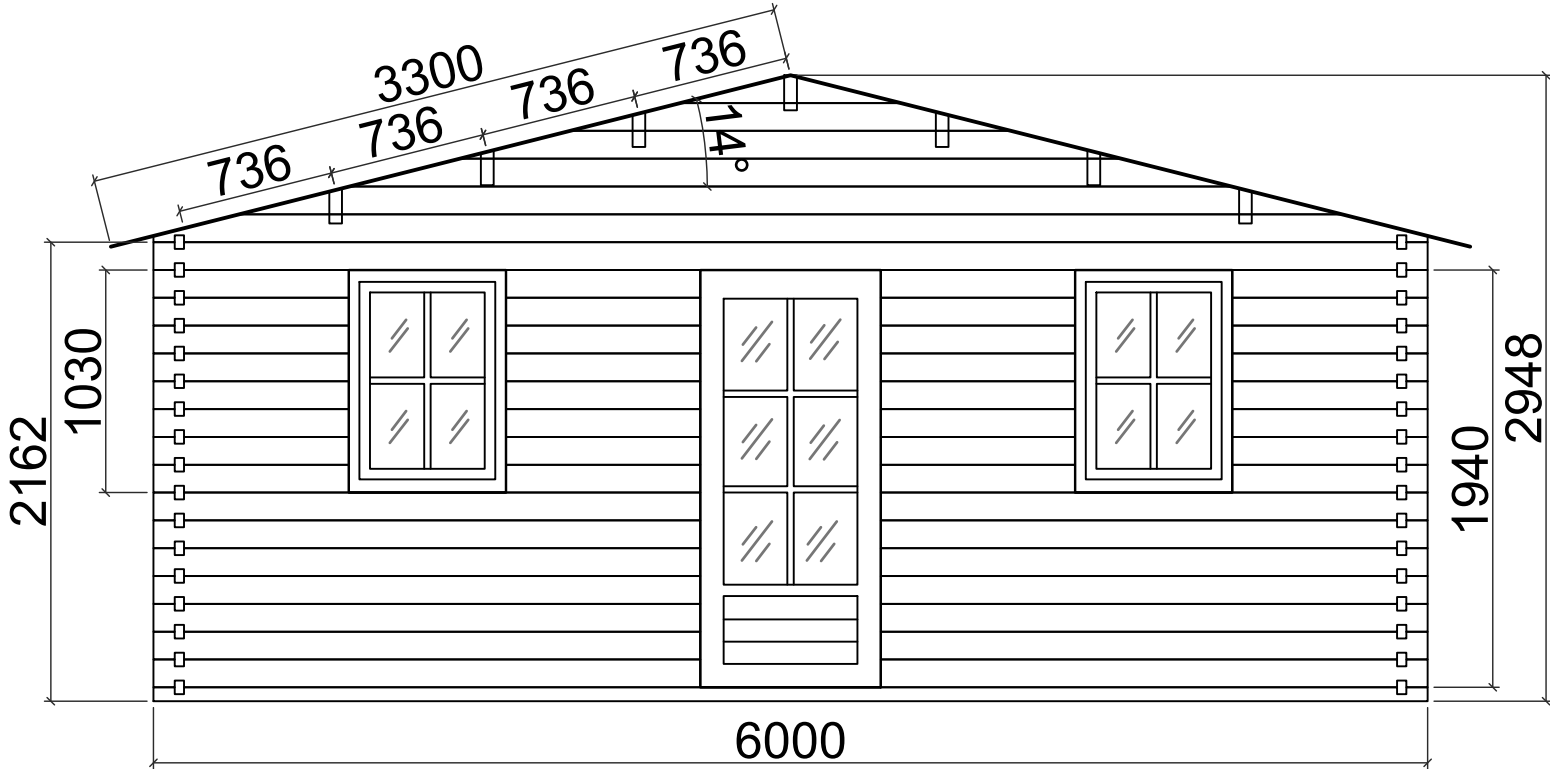


# Axis B

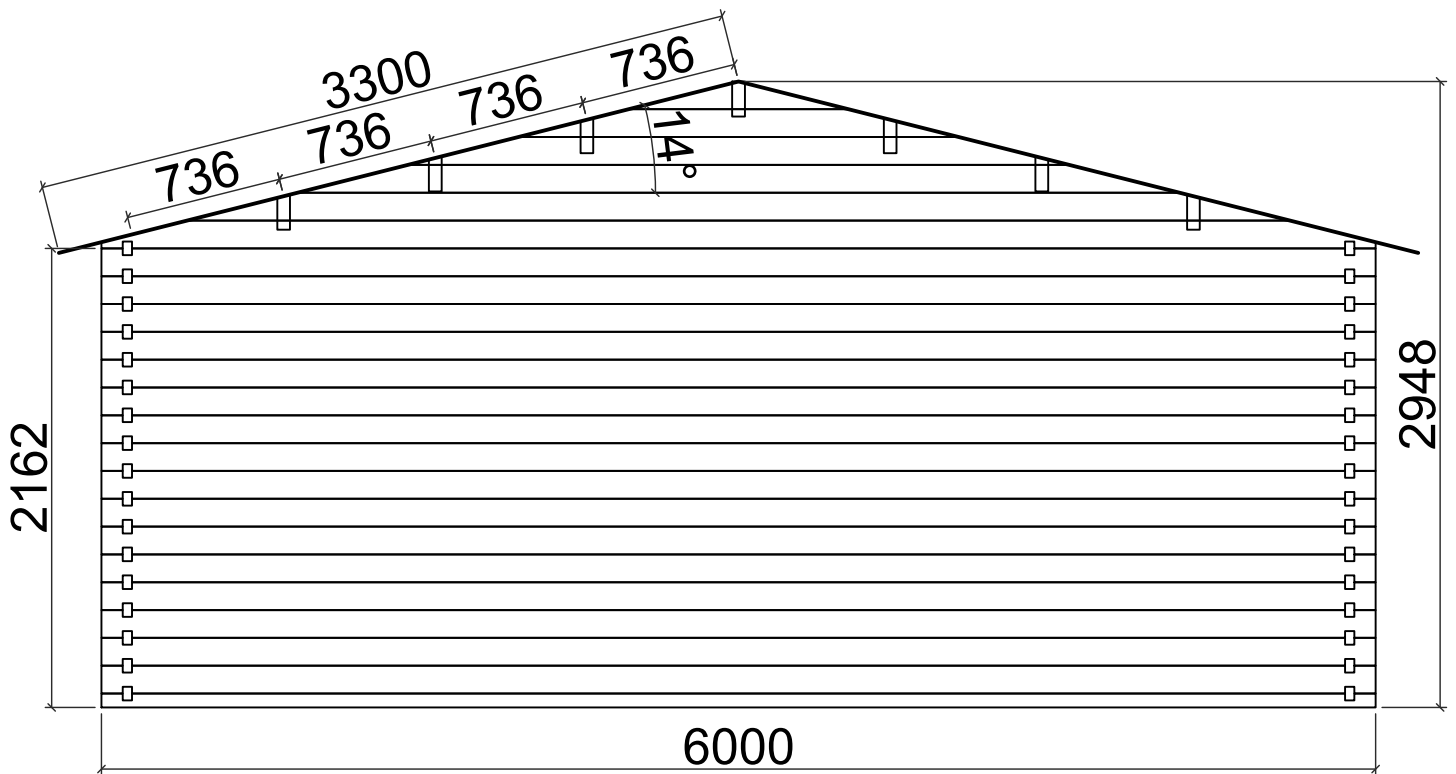

(6m x 4m) 44mm


# Axis 1

4400

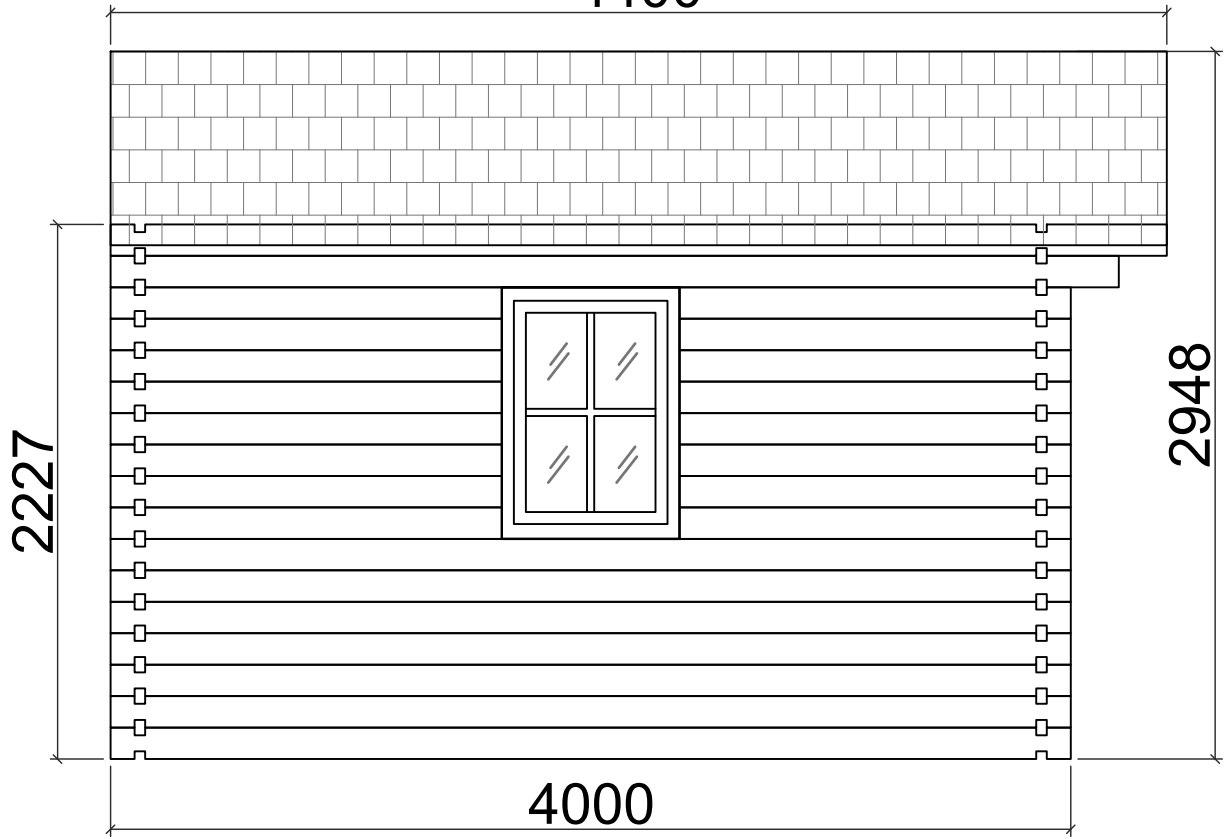

# Axis 2

4400

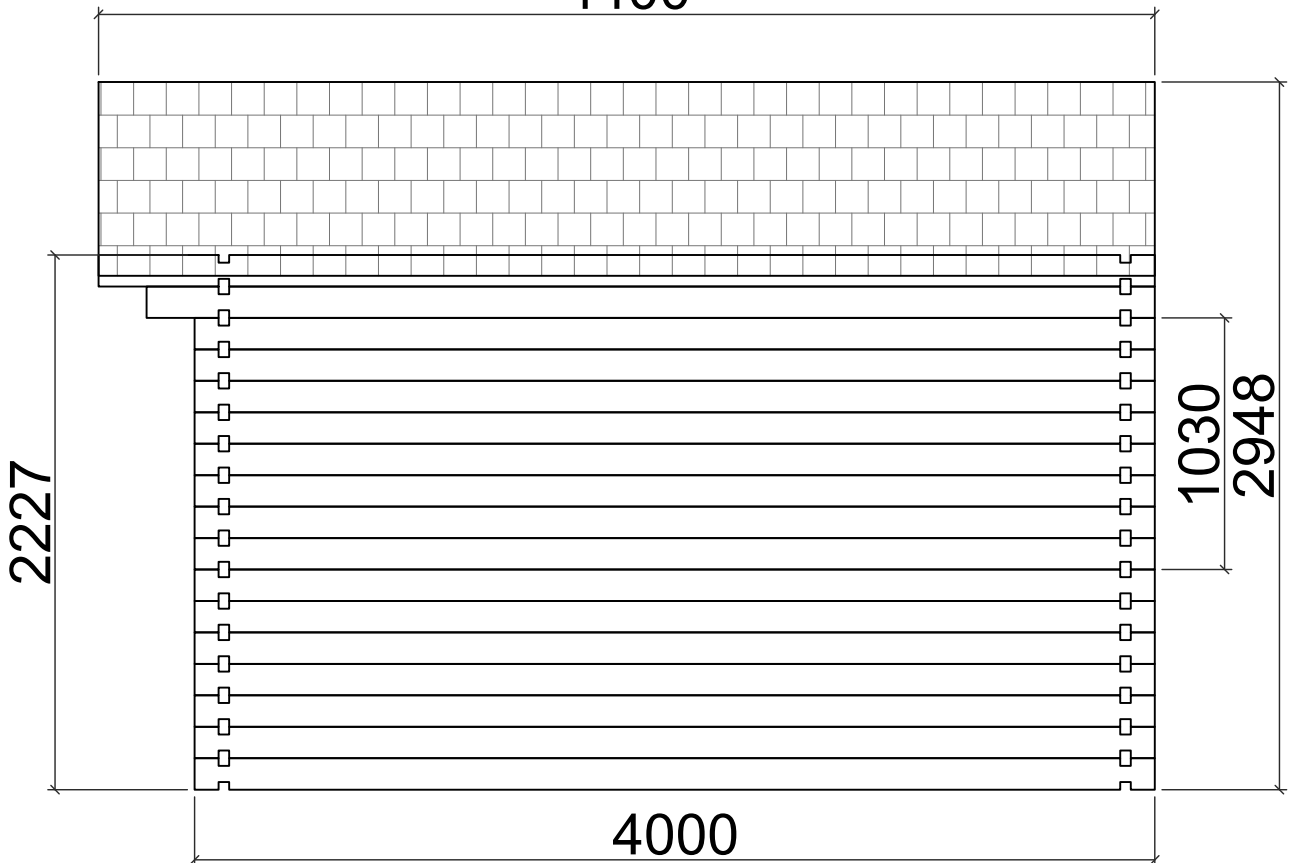

(6m x 4m) 44mm