



Floor plan

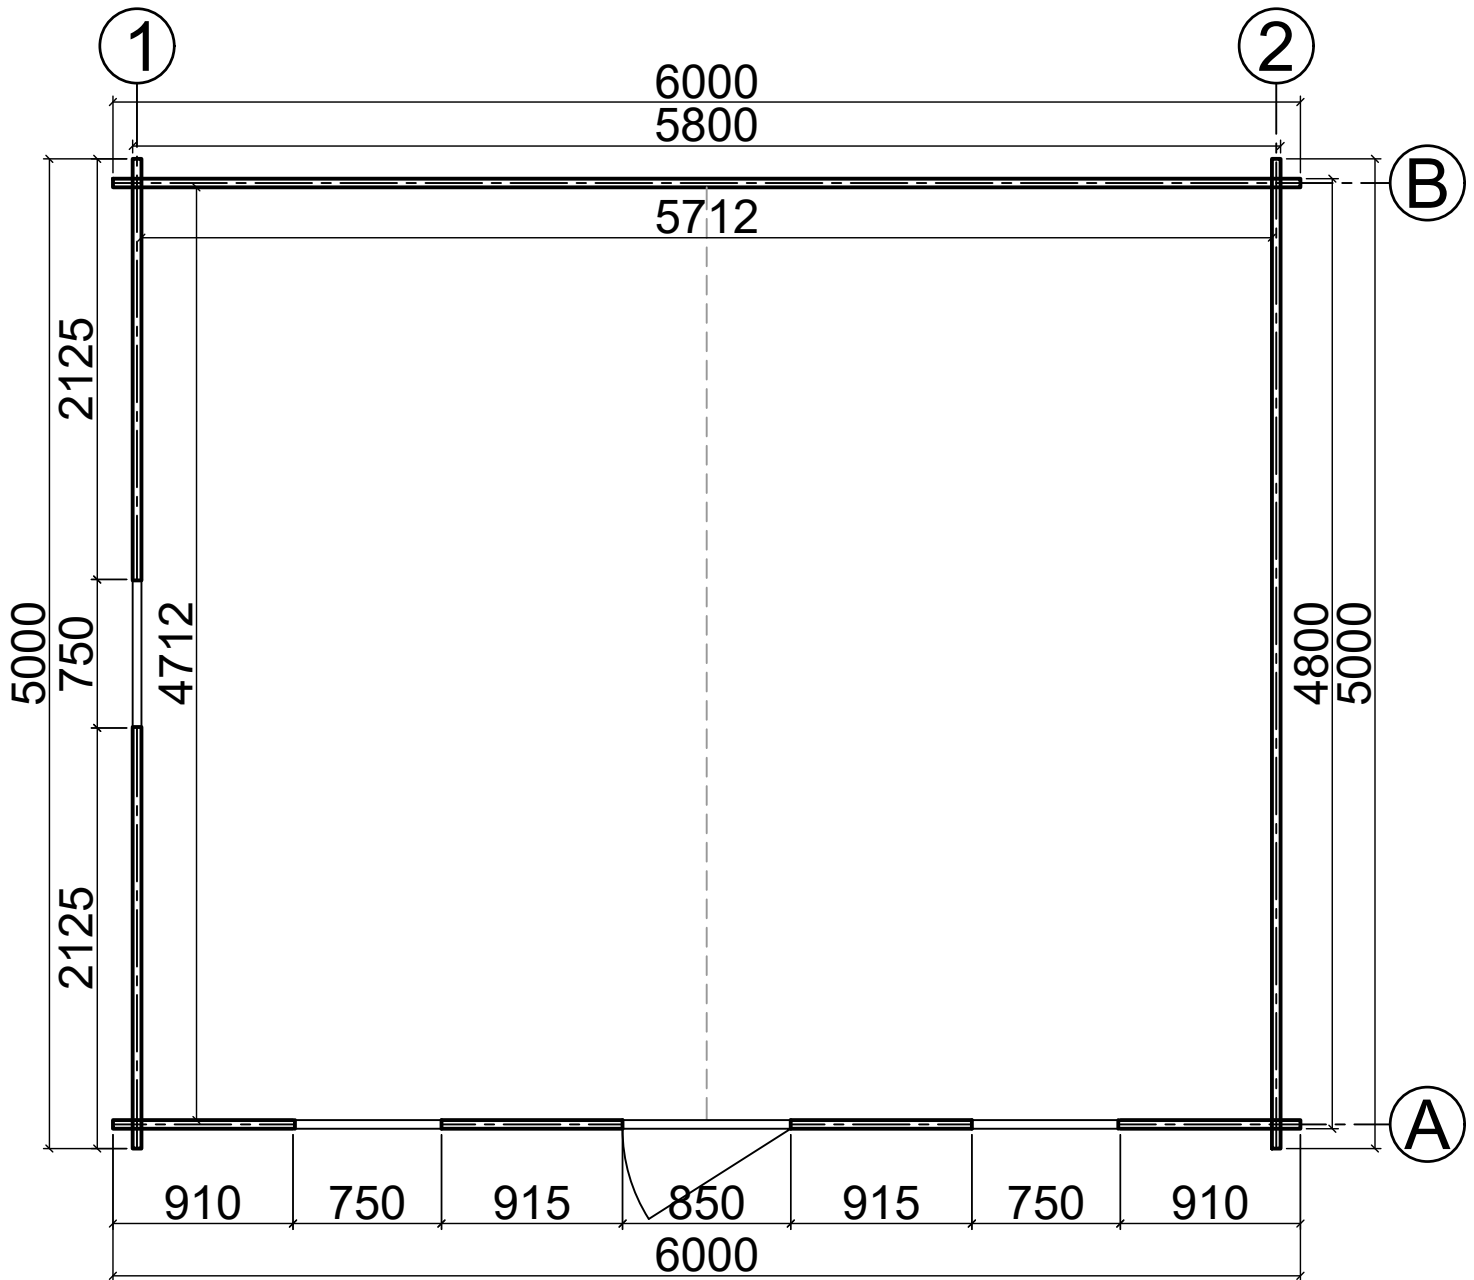


(6m x 5m) 44mm

Axis A

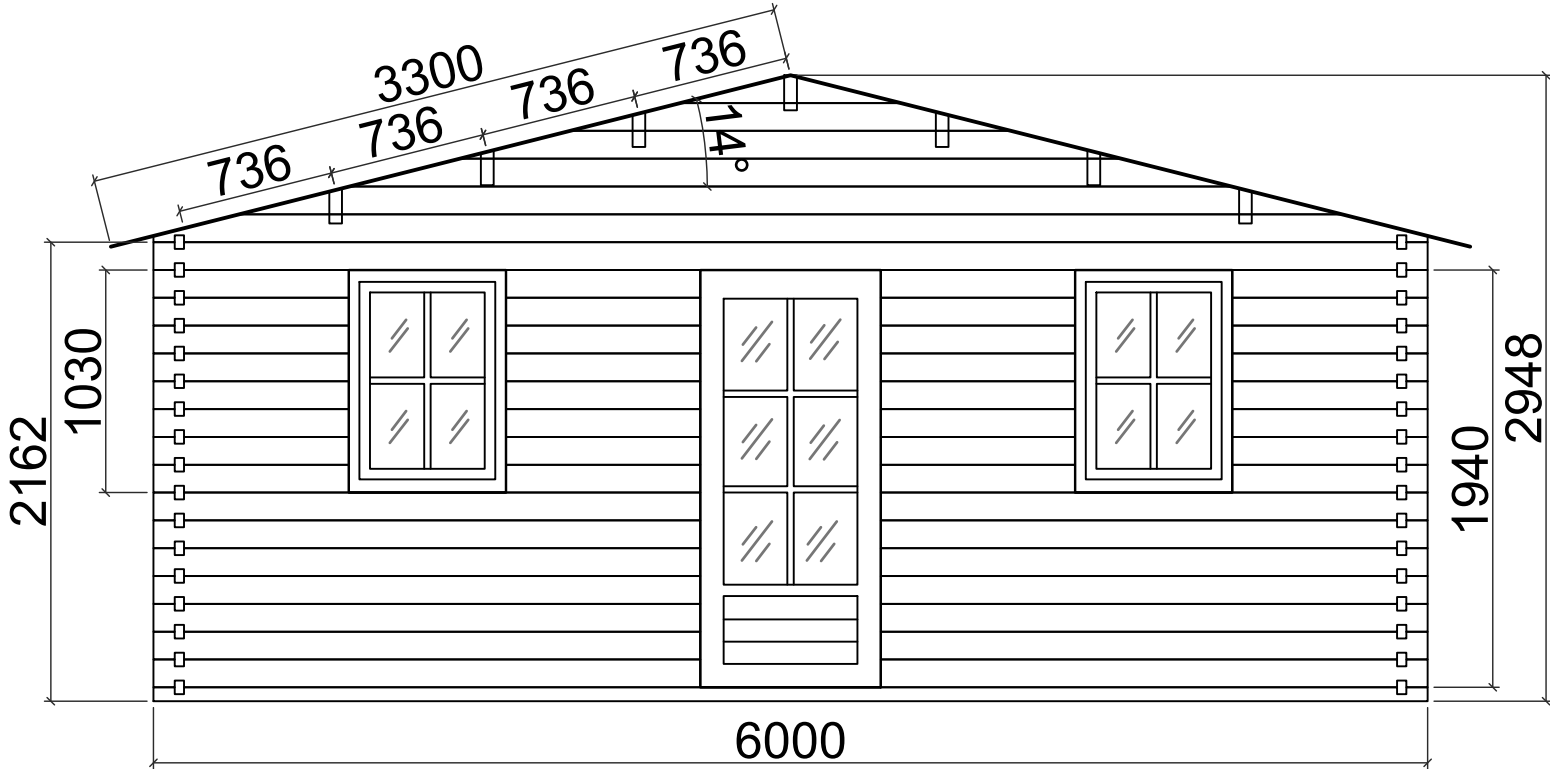


Axis B

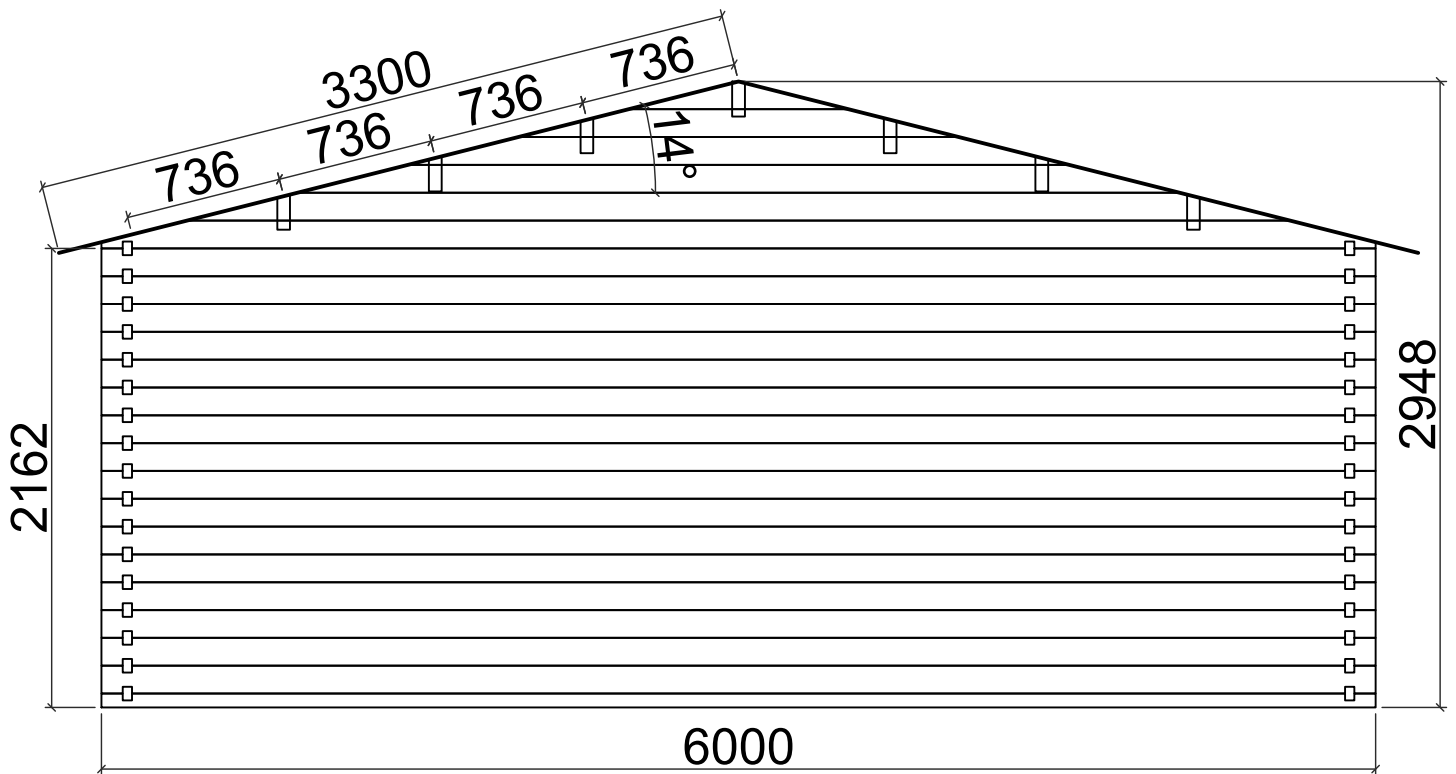

(6m x 5m) 44mm


Axis 1

5400

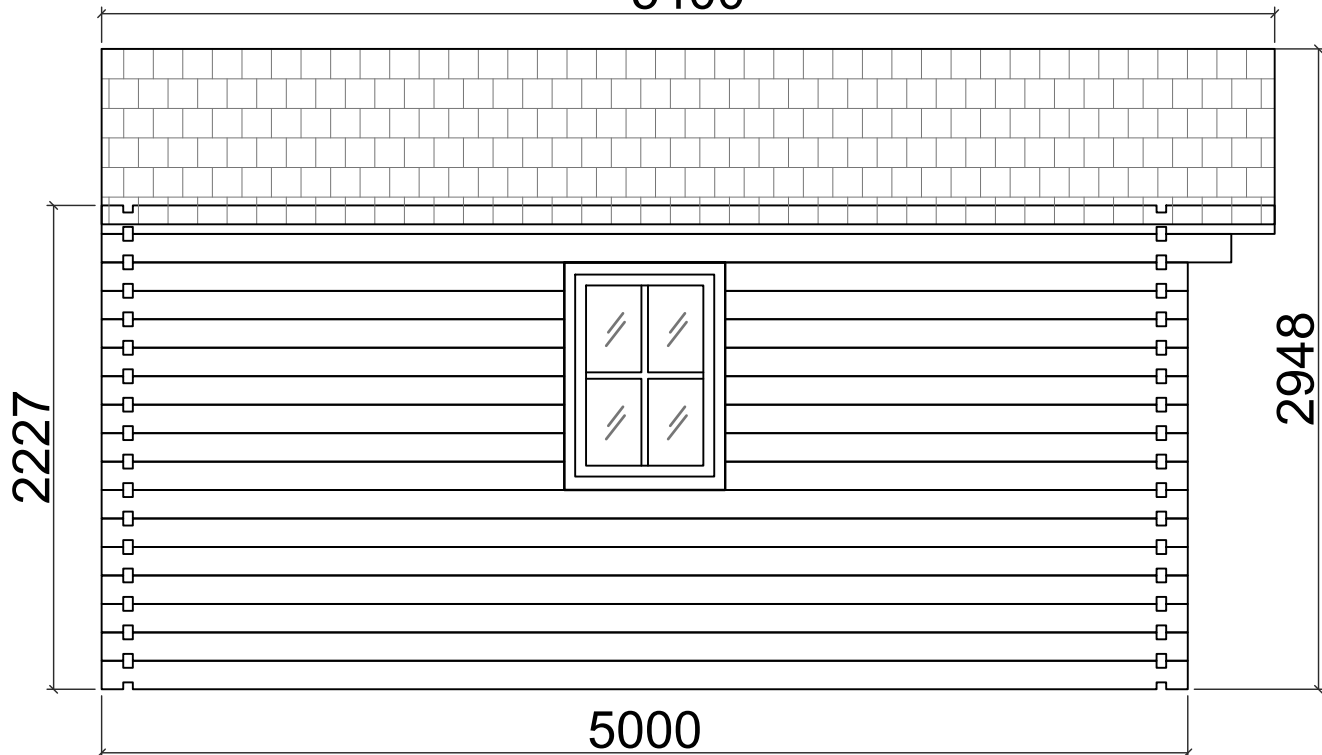

Axis 2

5400

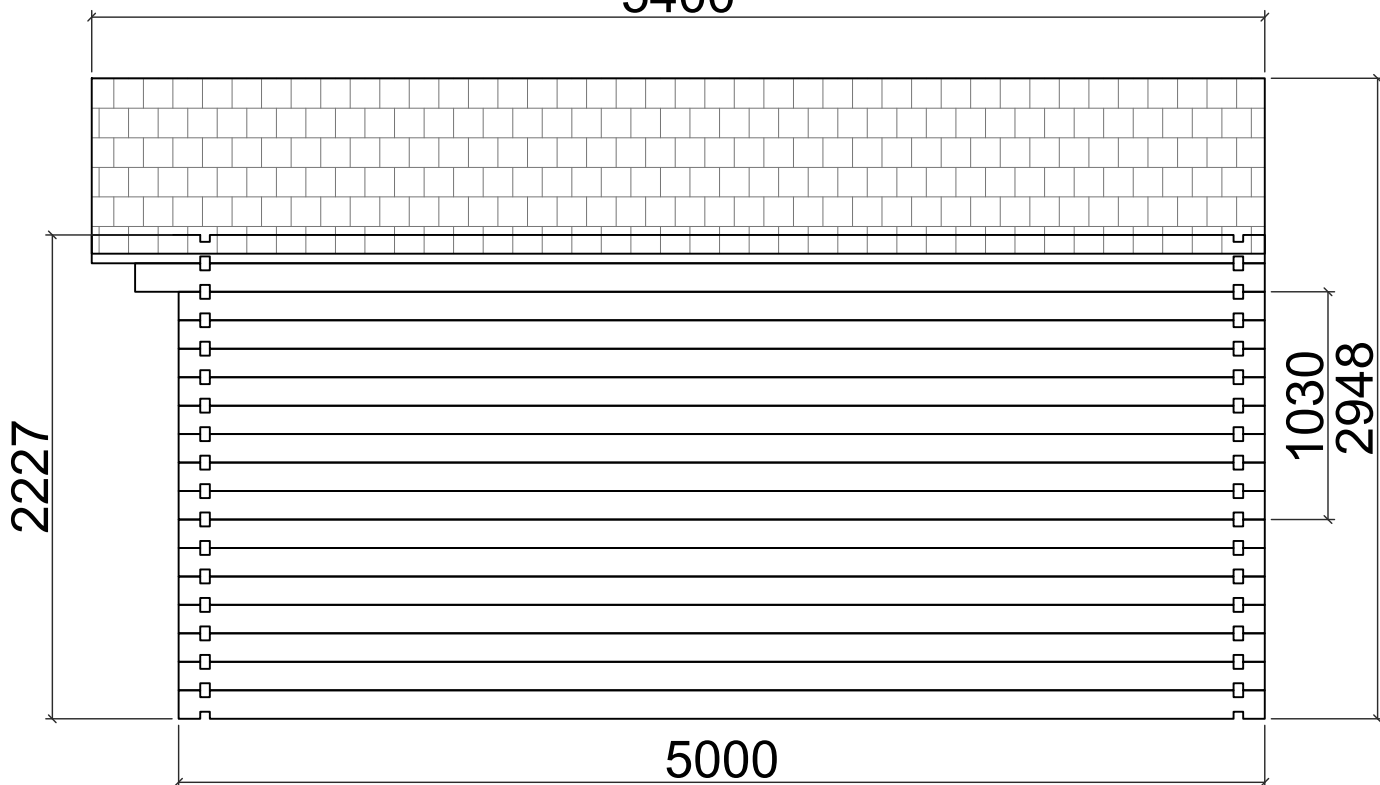

(6m x 5m) 44mm