



Floor plan

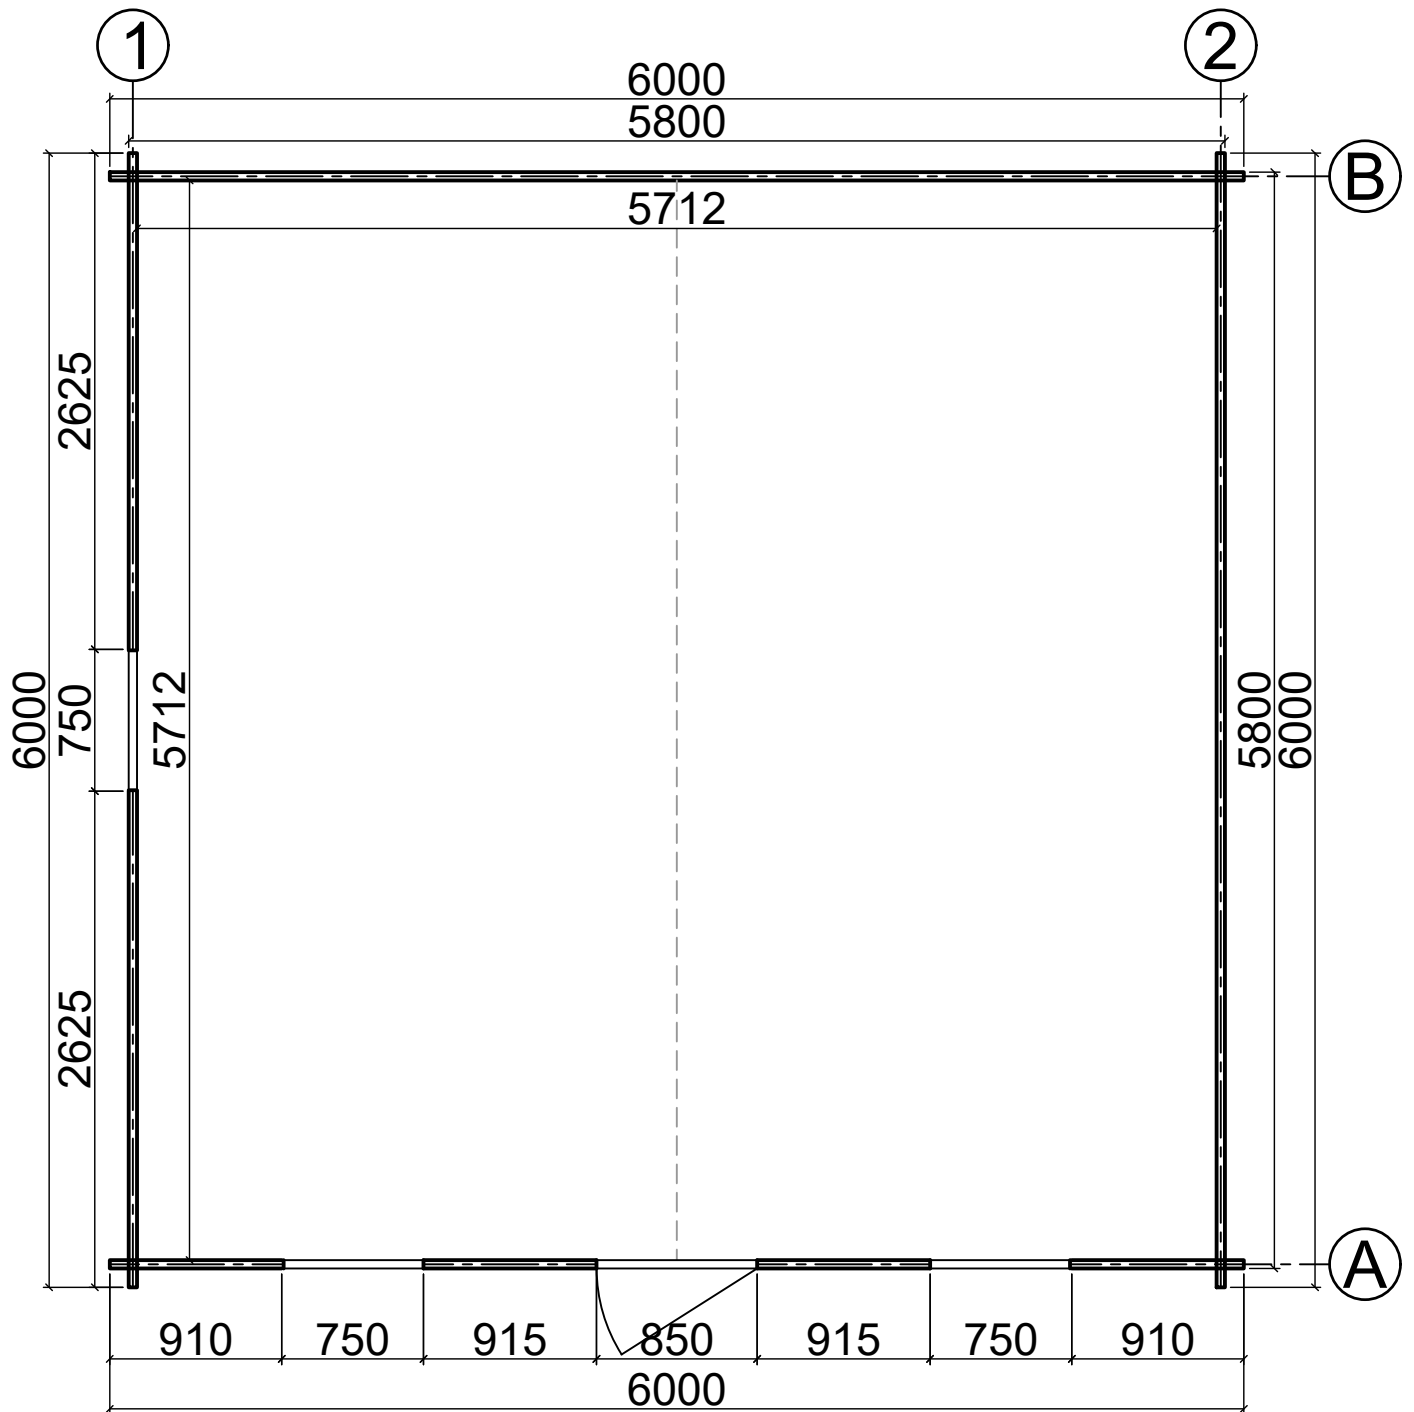


(6m x 6m) 44mm

Axis A

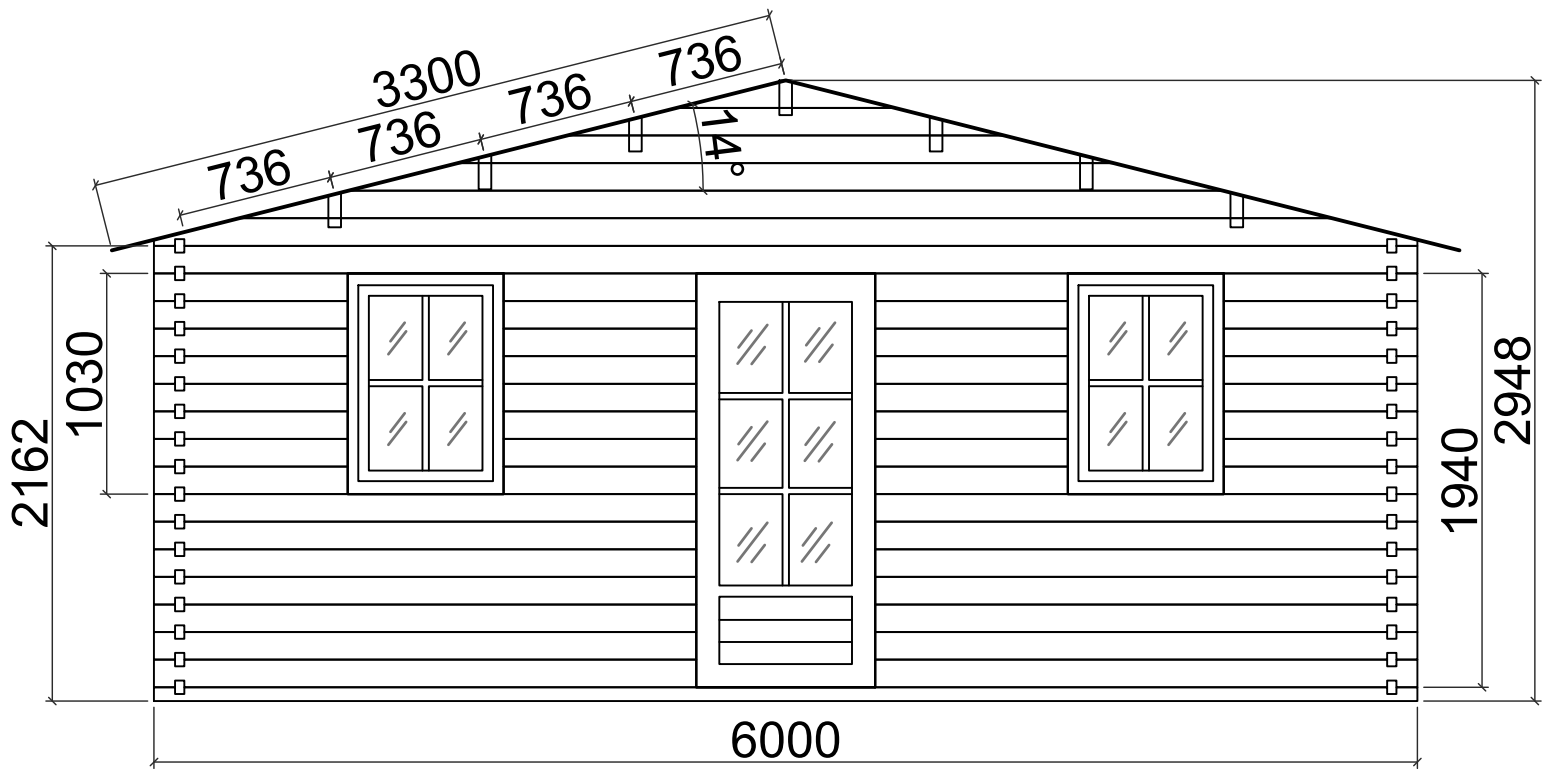


Axis B

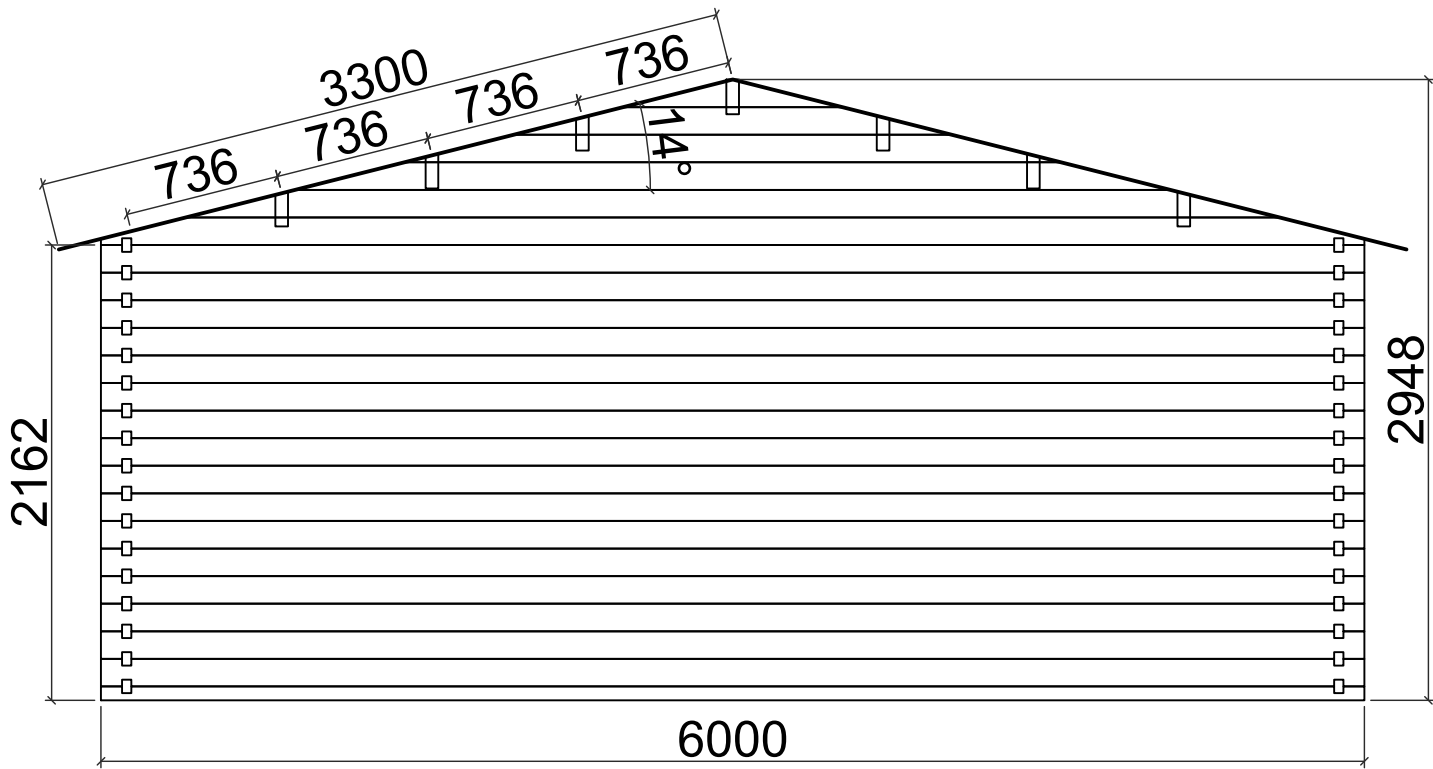


(6m x 6m) 44mm

Axis 1

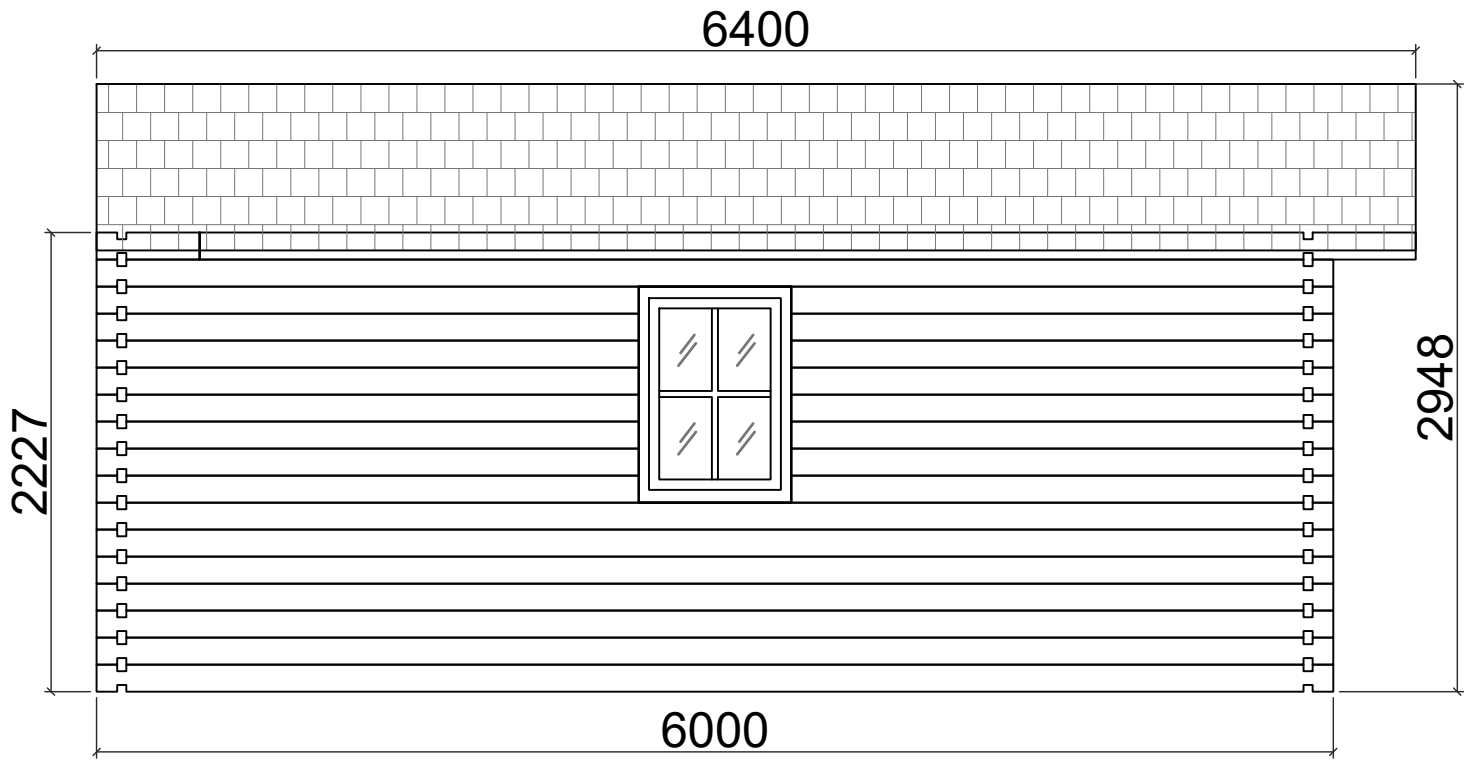

Axis 2

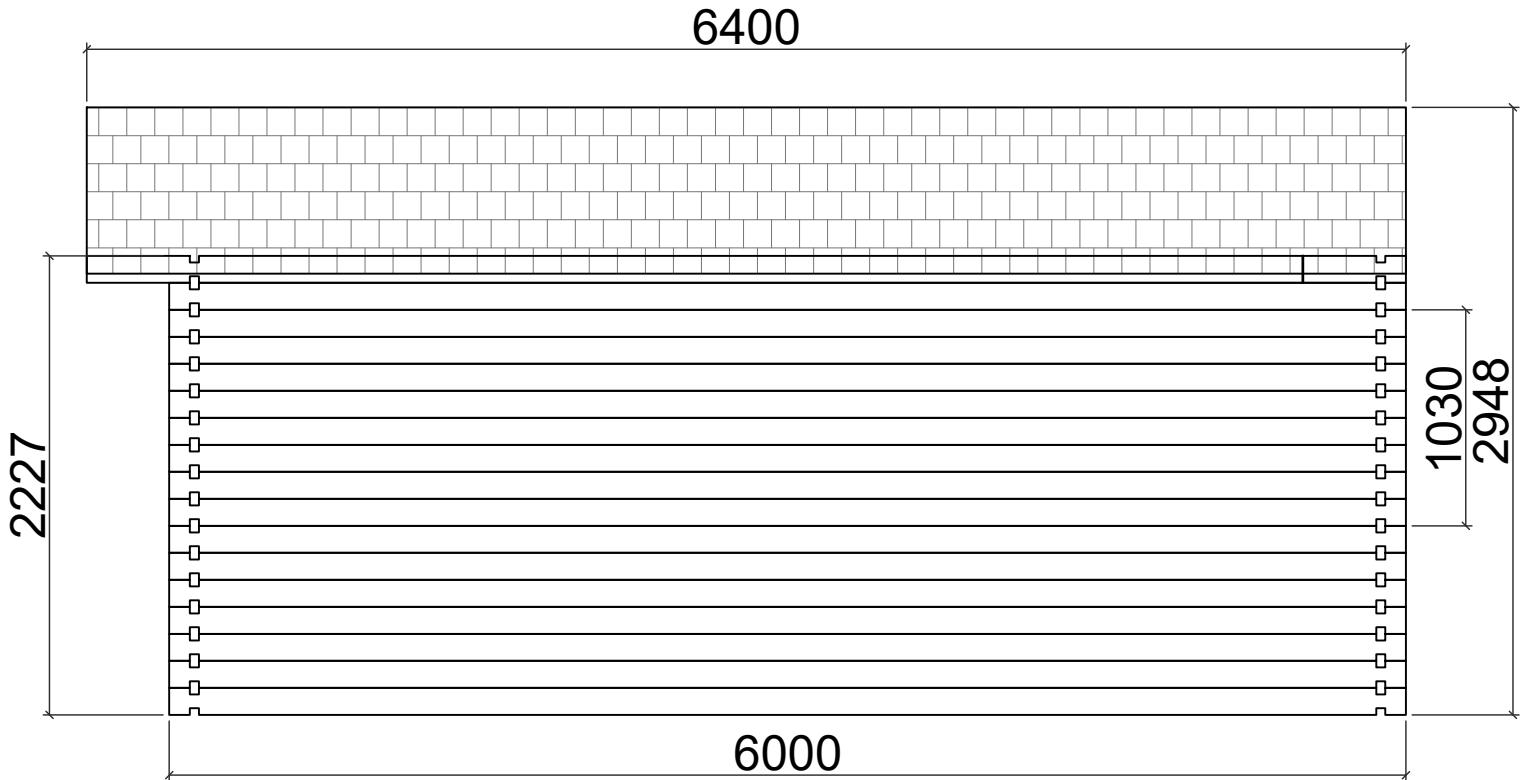

(6m x 6m) 44mm